



TYPICAL CROSS SECTIONS B-10

DISCLAIMER NOTICE:
 SPECIFIC INFORMATION
 REQUIRED FOR COMPLIANCE
 WITH LOCAL CODES IS THE
 RESPONSIBILITY OF THE
 DESIGNER

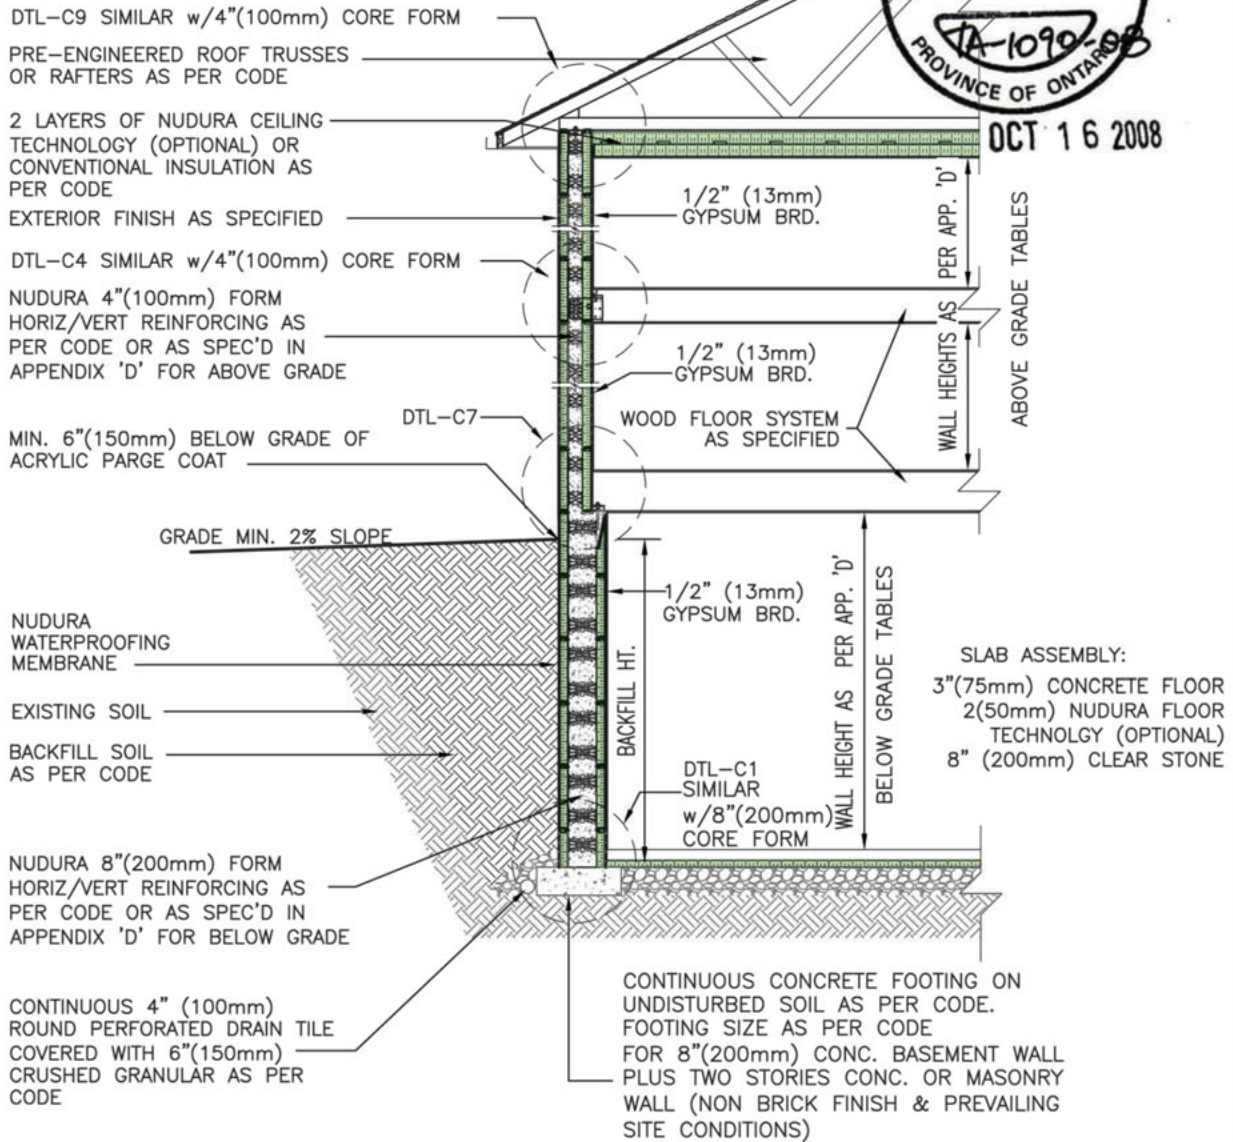

*NOTE: IN ADDITION TO FOOTING SIZE INDICATED BY CODE, ADD 1" (25.4mm) WIDTH TO STRIP FOOTING FOR EVERY 1'0" (305mm) OF CONC. WALL HEIGHT ABOVE 8'0" (2440mm)

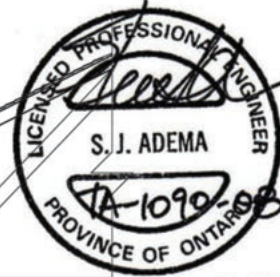

BUILDING SECTION
 BASEMENT 8" (200mm) FORM
 2 STOREY 4" (100mm) FORM
 NON-BRICK FINISH

REV. NO. 003 KS	DWG NO. B-10
REV. DATE: SEPT 2008	
DRAWN BY: J.N / N.L	SCALE: 1/4"=1'-0"