


# TYPICAL CROSS SECTIONS B-15

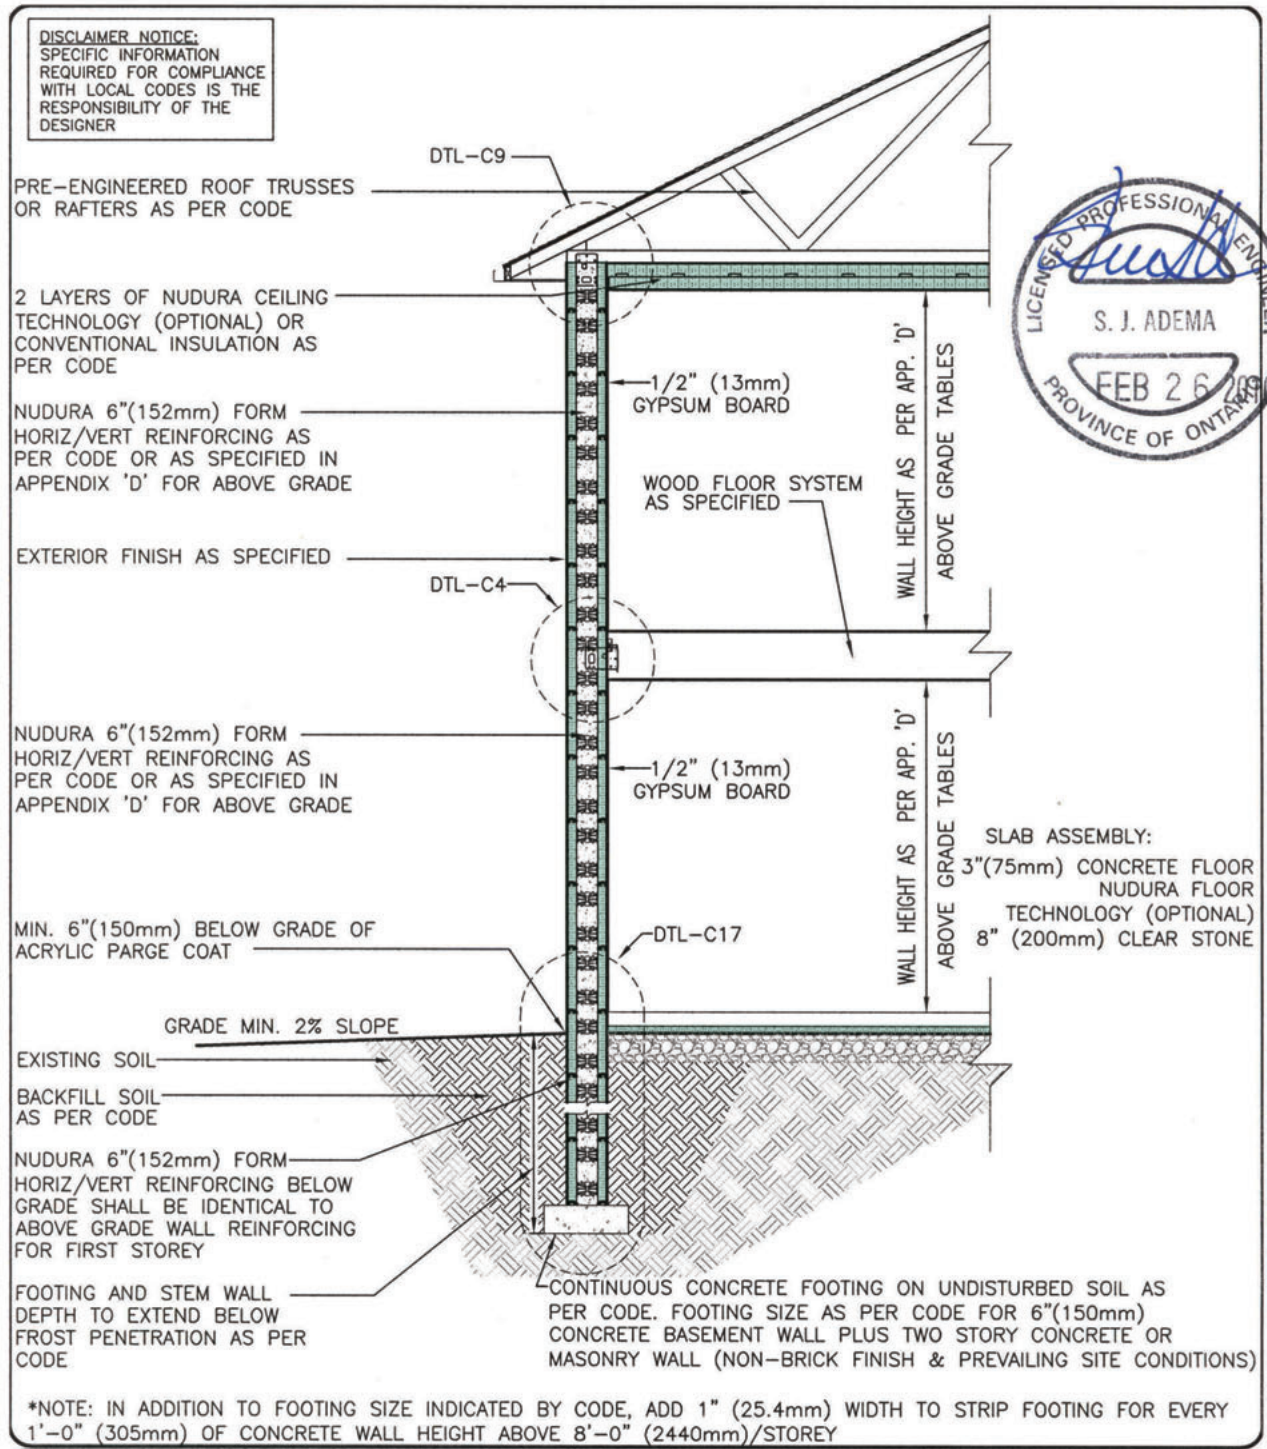

BUILDING SECTION 6" (152mm) FROST WALL SLAB ON GRADE 2 STOREY 6" (152mm) FORM NON-BRICK FINISH	
REV. NO. 000	DWG NO. B-15
REV. DATE: DEC 2009	
DATE: K. STILL	SCALE: 1/4"=1'-0"