
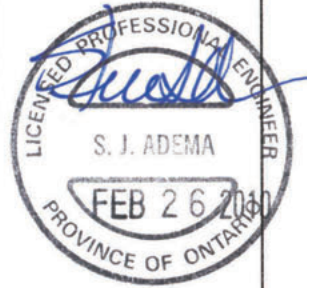


TYPICAL CROSS SECTIONS B-16

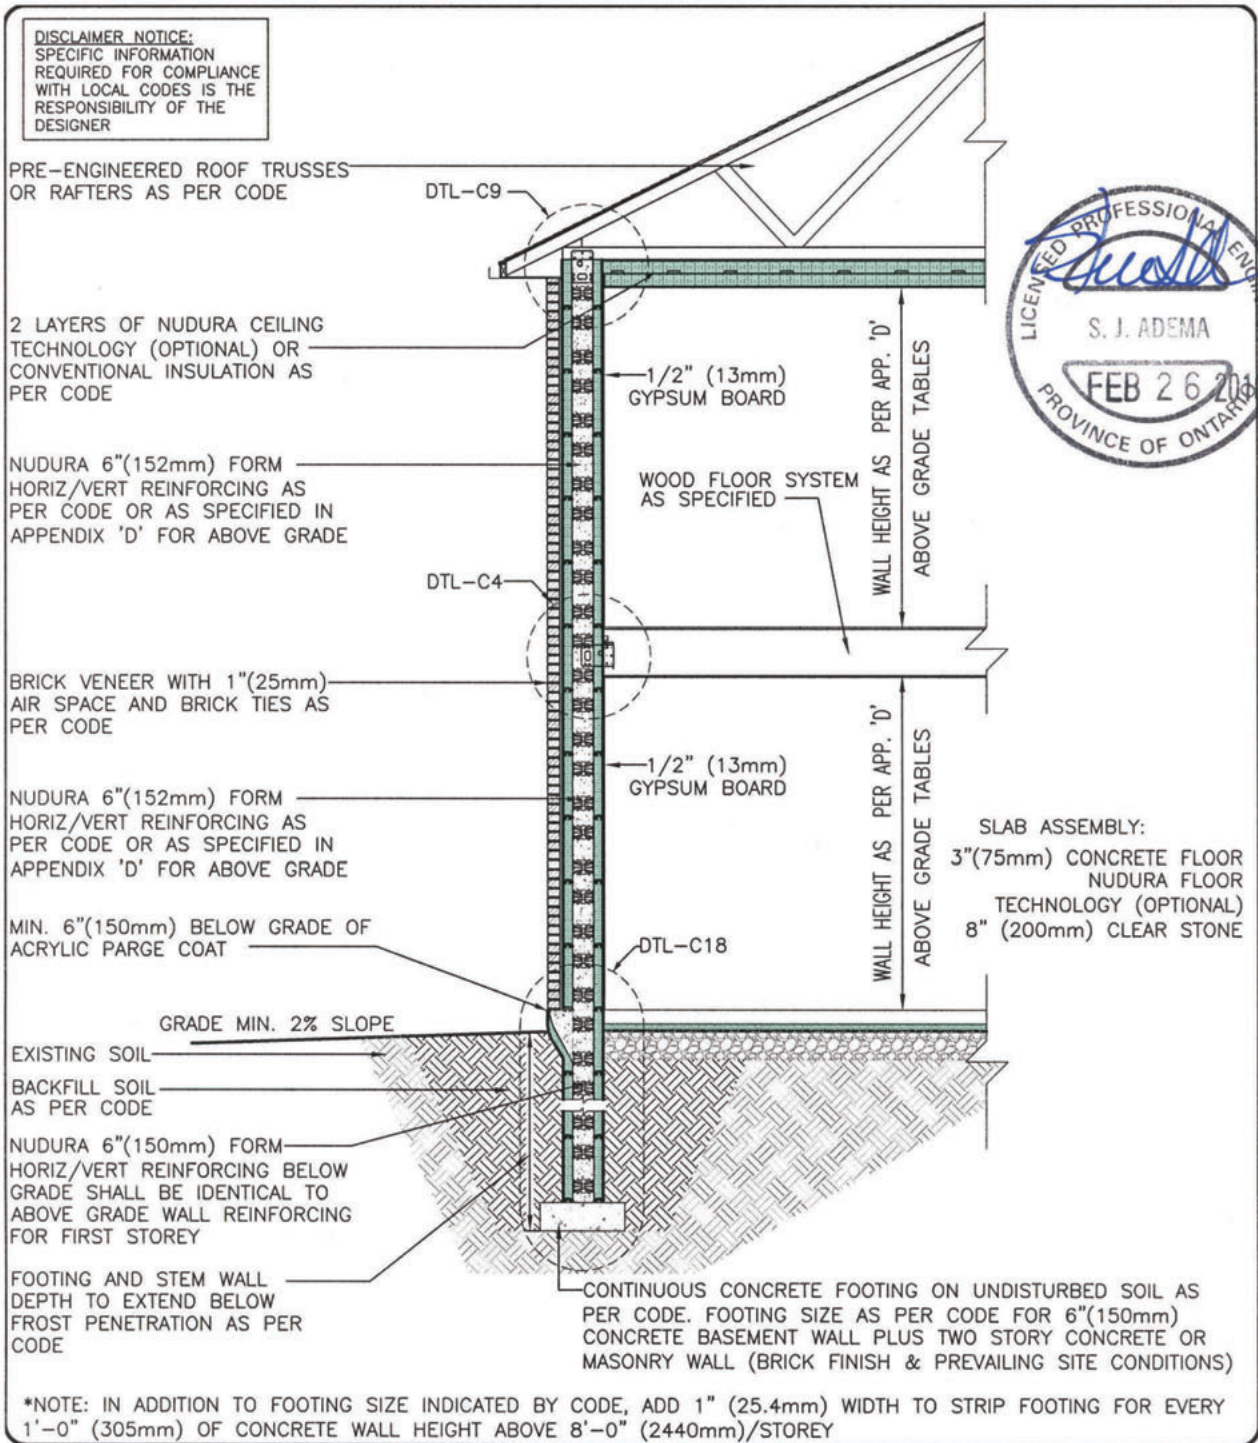

BUILDING SECTION
6" (152mm) FROST WALL
SLAB ON GRADE
2 STOREY 6" (152mm) FORM
BRICK VENEER FINISH

REV. NO. 000	DWG NO. B-16
REV. DATE: DEC 2009	
DATE: K. STILL	SCALE: 1/4"=1'-0"