
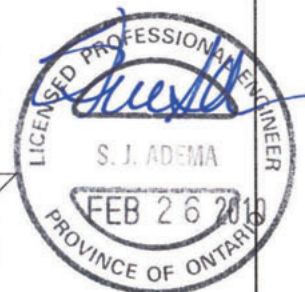


# TYPICAL CROSS SECTIONS B-17

**DISCLAIMER NOTICE:**  
SPECIFIC INFORMATION  
REQUIRED FOR COMPLIANCE  
WITH LOCAL CODES IS THE  
RESPONSIBILITY OF THE  
DESIGNER

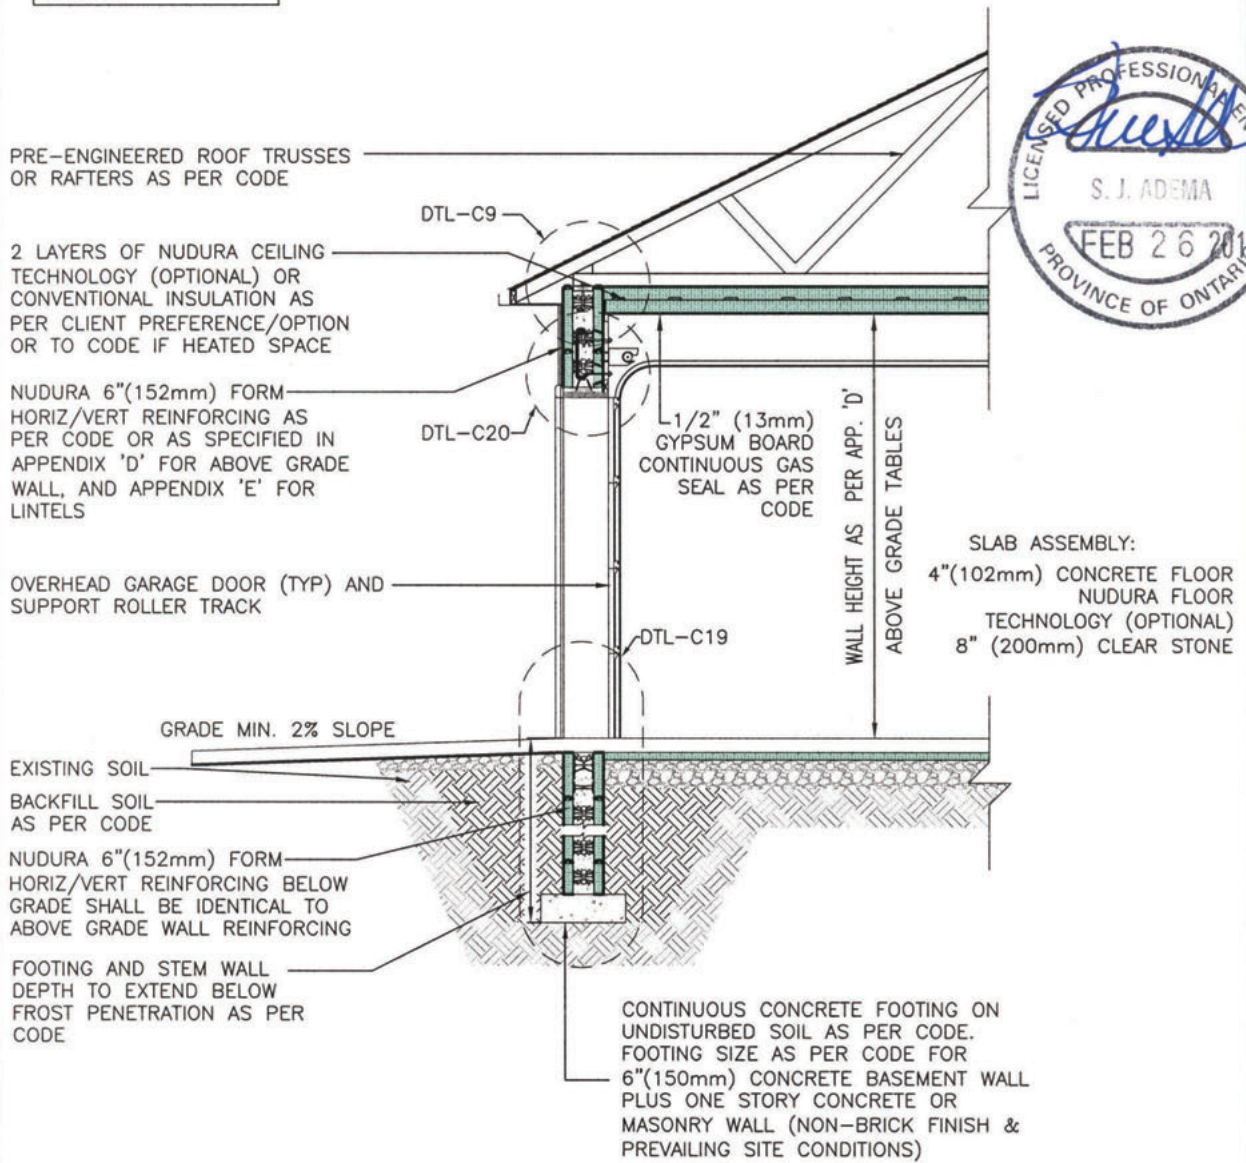

BUILDING SECTION 6" (152mm) STEM WALL TYPICAL GARAGE DOOR DETAIL NON-BRICK FINISH	
REV. NO. 000	DWG. NO. B-17
REV. DATE: DEC 2009	SCALE: 1/4"=1'-0"
DRAWN BY K. STILL	