


# TYPICAL CROSS SECTIONS B-2

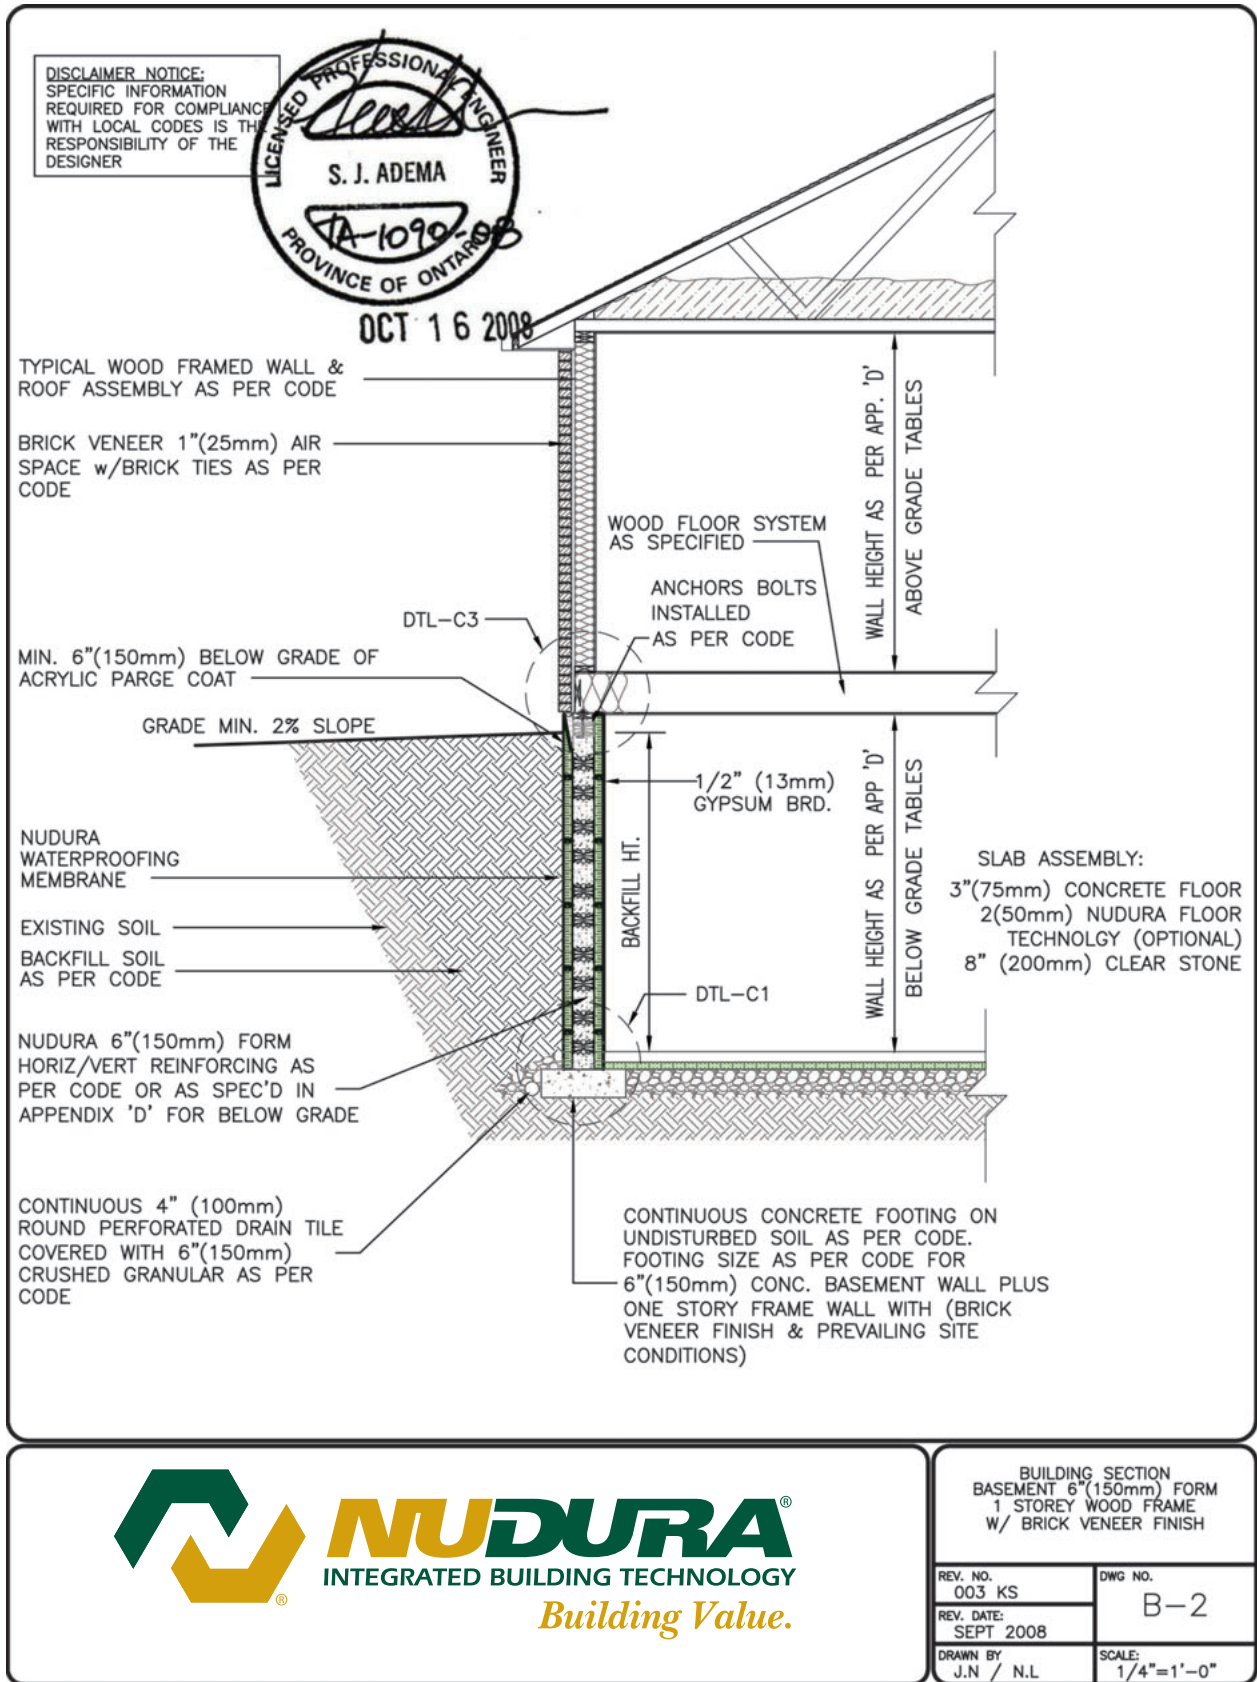

BUILDING SECTION  
BASEMENT 6"(150mm) FORM  
1 STOREY WOOD FRAME  
W/ BRICK VENEER FINISH

REV. NO. 003 KS	DWG NO. B-2
REV. DATE: SEPT 2008	
DRAWN BY J.N / N.L	SCALE: 1/4"=1'-0"