


TYPICAL CROSS SECTIONS B-3

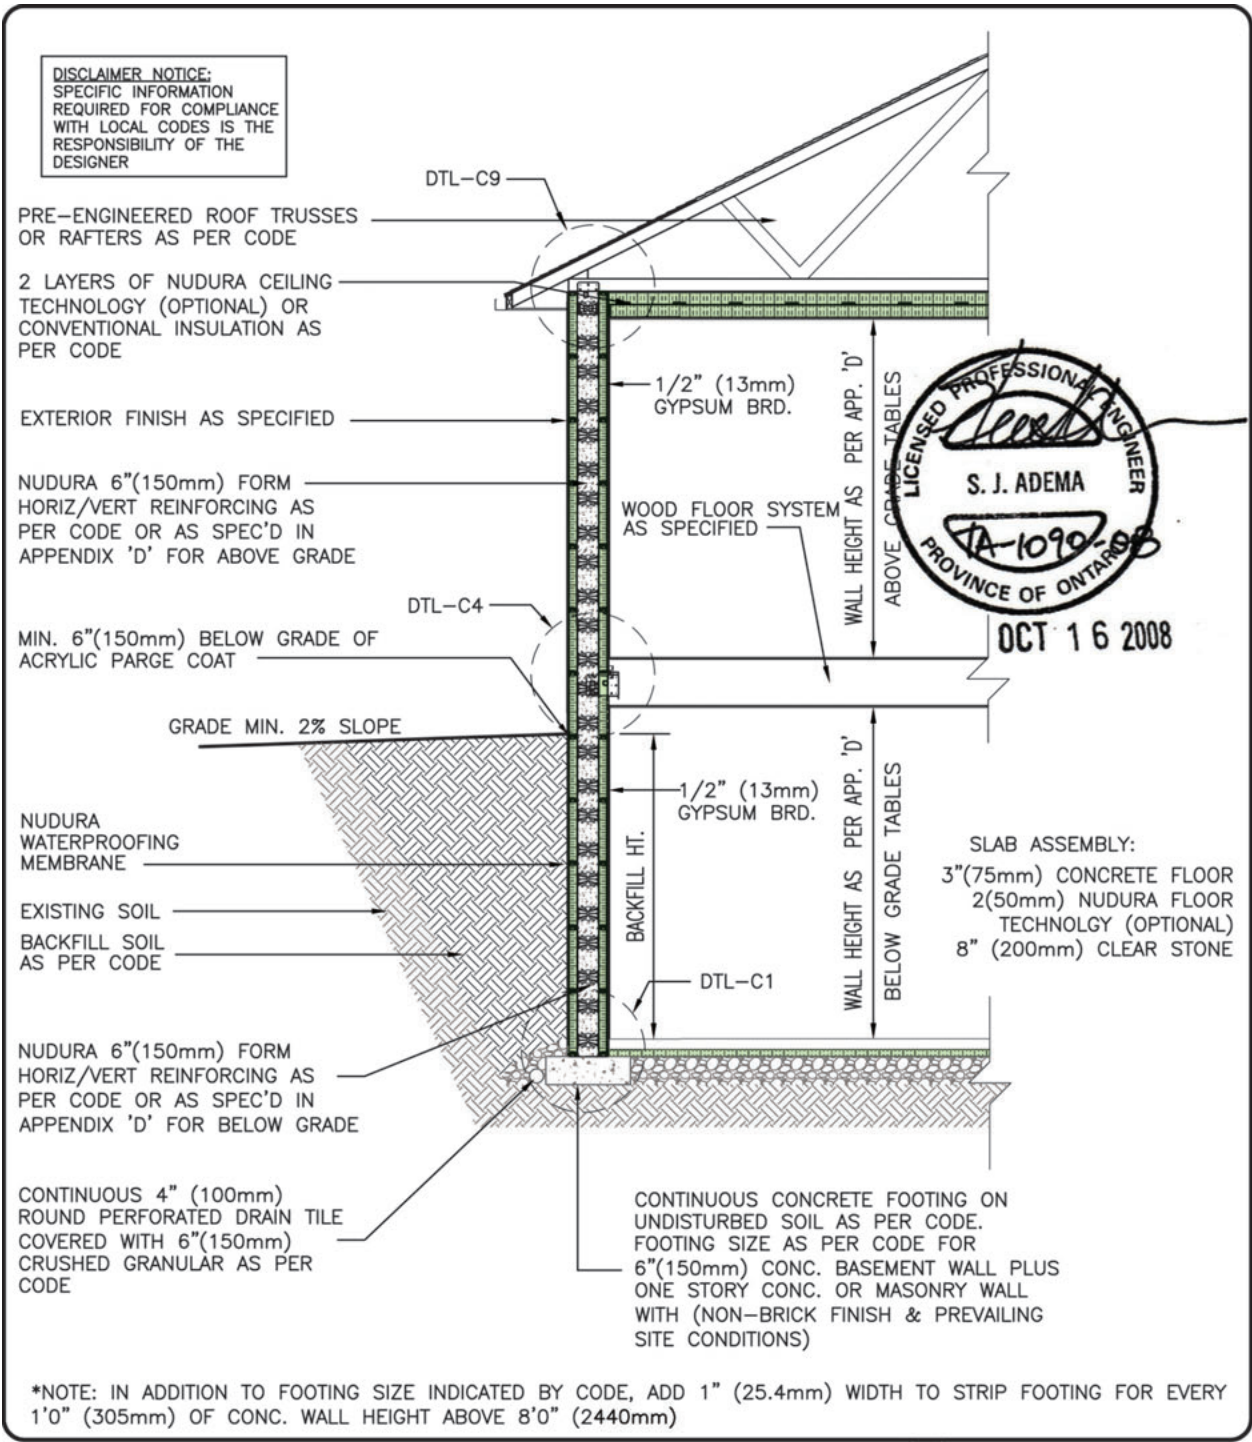

BUILDING SECTION BASEMENT 6"(150mm) FORM 1 STOREY 6"(150mm) NON-BRICK FINISH	
REV. NO. 004 KS	DWG NO. B-3
REV. DATE: SEPT 2008	
DRAWN BY J.N / N.L	SCALE: 1/4"=1'-0"