


TYPICAL CROSS SECTIONS B-4

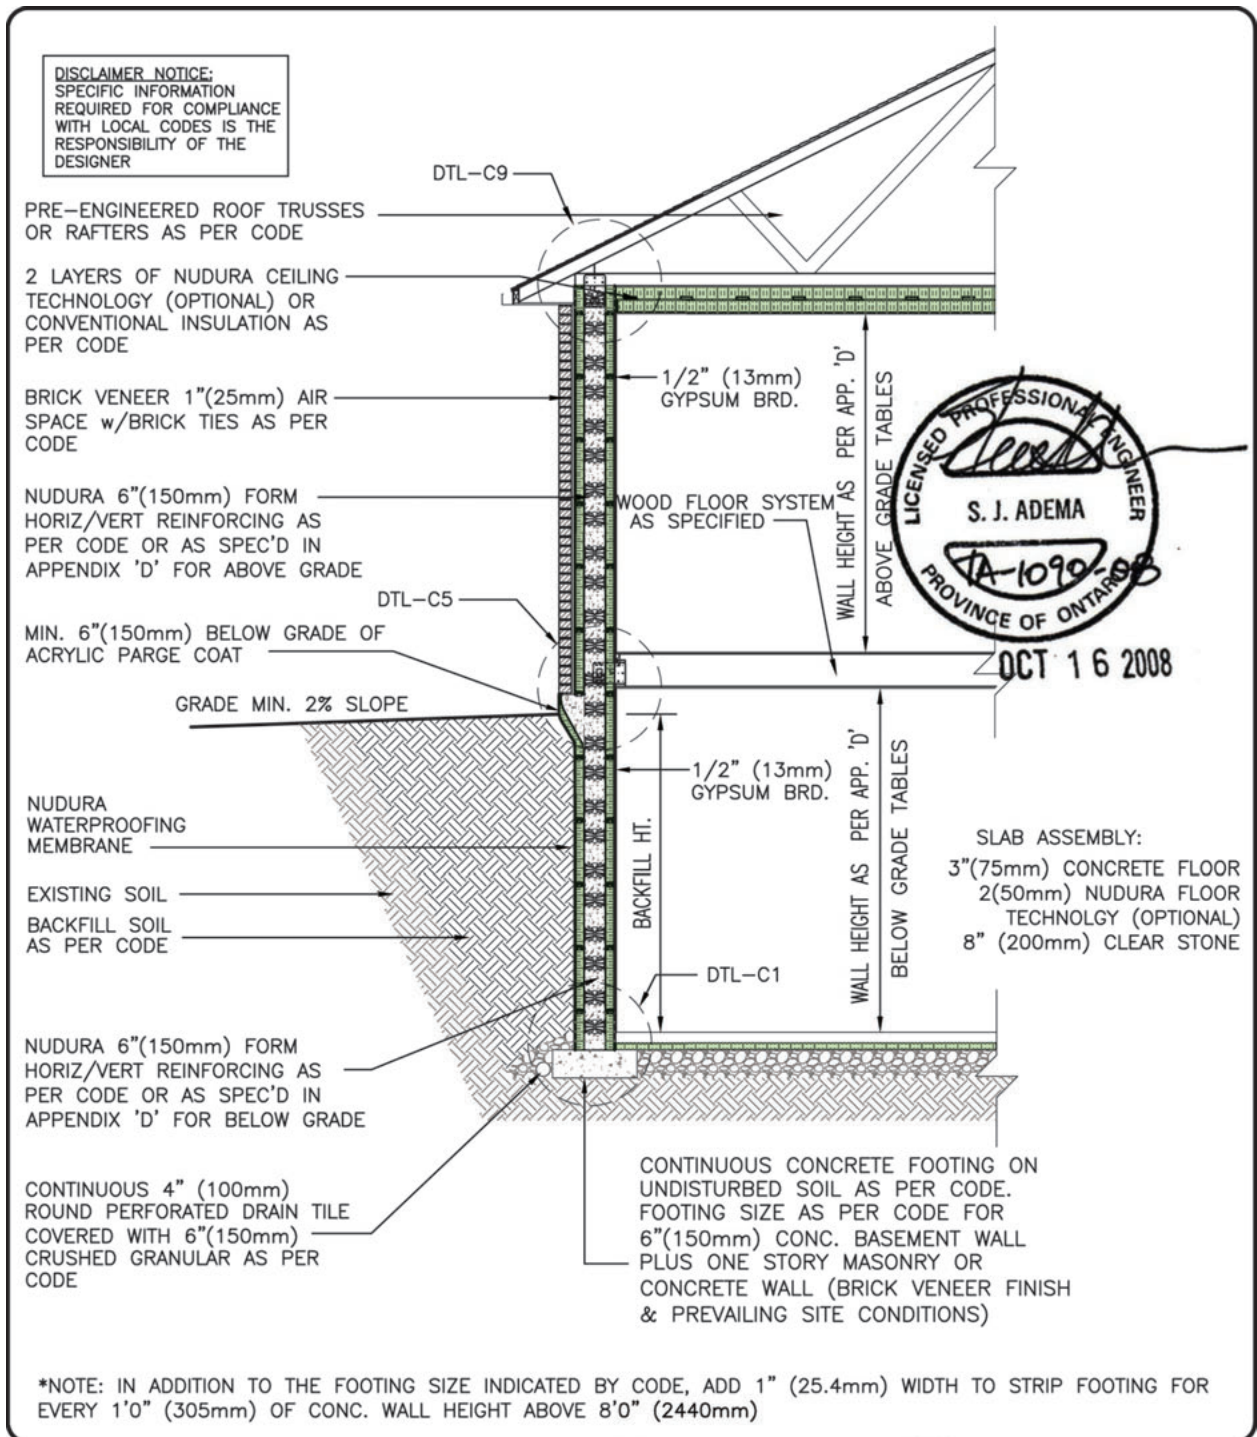

BUILDING SECTION
BASEMENT 6"(150mm) FORM
1 STOREY 6"(150mm) FORM
BRICK VENEER FINISH

REV. NO. 003 KS	DWG. NO. B-4
REV. DATE: SEPT 2008	
DRAWN BY J.N / N.L	SCALE: 1/4"=1'-0"