


# TYPICAL CROSS SECTIONS B-5

**DISCLAIMER NOTICE:**  
SPECIFIC INFORMATION  
REQUIRED FOR COMPLIANCE  
WITH LOCAL CODES IS THE  
RESPONSIBILITY OF THE  
DESIGNER



OCT 16 2008

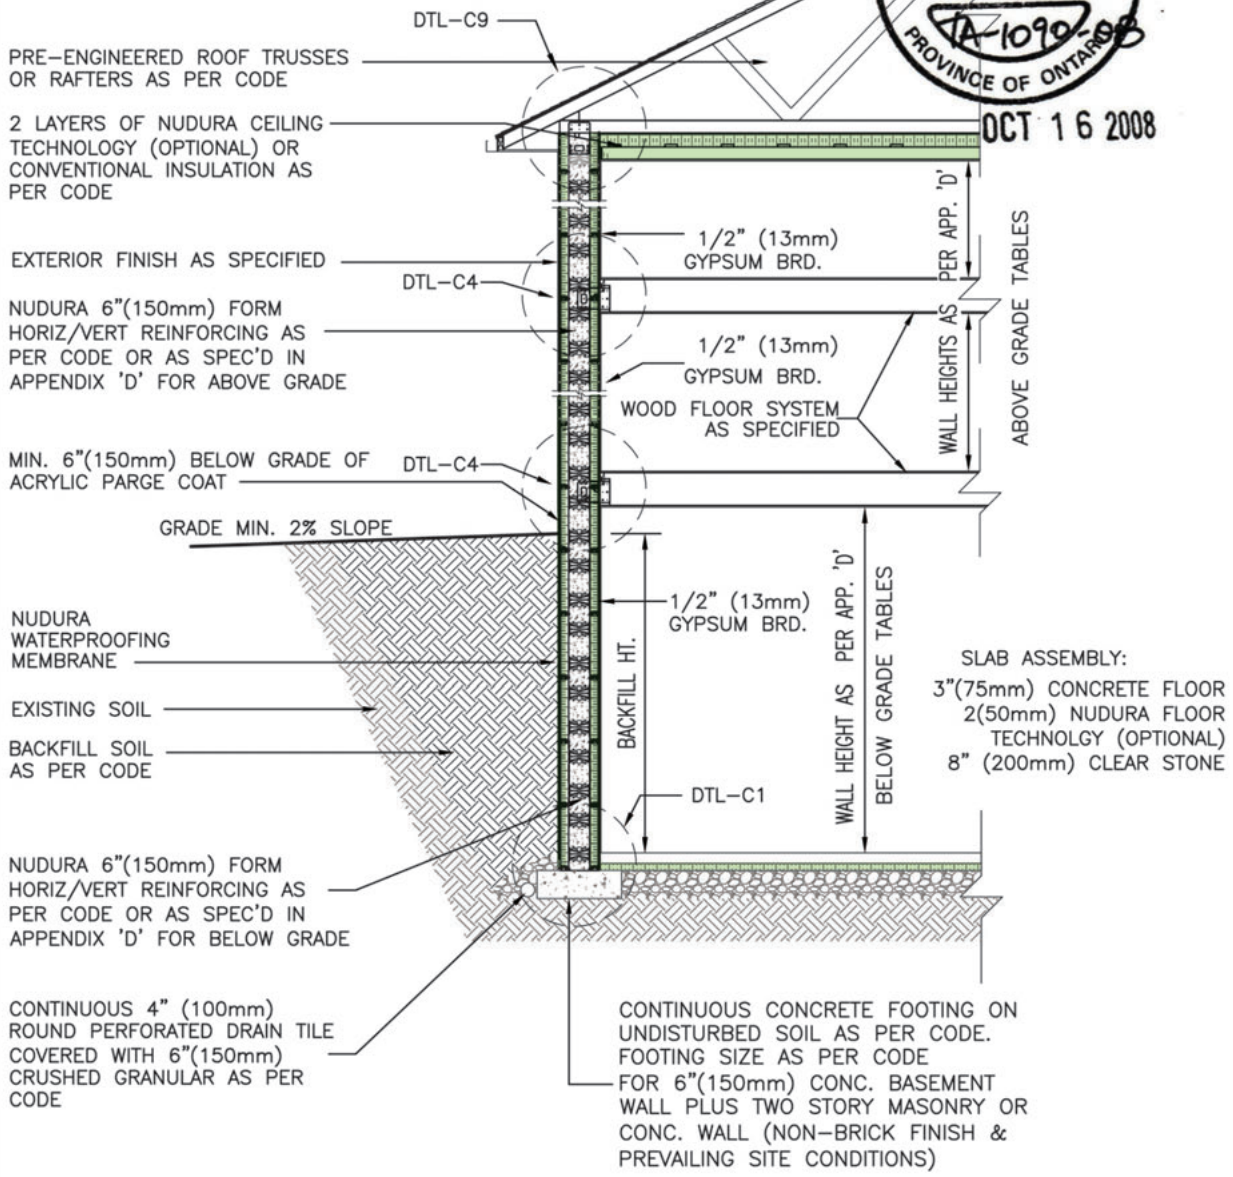

\*NOTE: IN ADDITION TO FOOTING SIZE INDICATED BY CODE, ADD 1" (25.4mm) WIDTH TO STRIP FOOTING FOR EVERY 1'0" (305mm) OF CONC. WALL HEIGHT ABOVE 8'0" (2440mm)



BUILDING SECTION BASEMENT 6"(150mm) FORM 2 STOREY 6"(150mm) FORM NON-BRICK FINISH	
REV. NO. 003 KS	DWG. NO. B-5
REV. DATE: SEPT 2008	
DRAWN BY J.N / N.L	SCALE: 1/4"=1'-0"