


# TYPICAL CROSS SECTIONS B-6

**DISCLAIMER NOTICE:**  
SPECIFIC INFORMATION  
REQUIRED FOR COMPLIANCE  
WITH LOCAL CODES IS THE  
RESPONSIBILITY OF THE  
DESIGNER

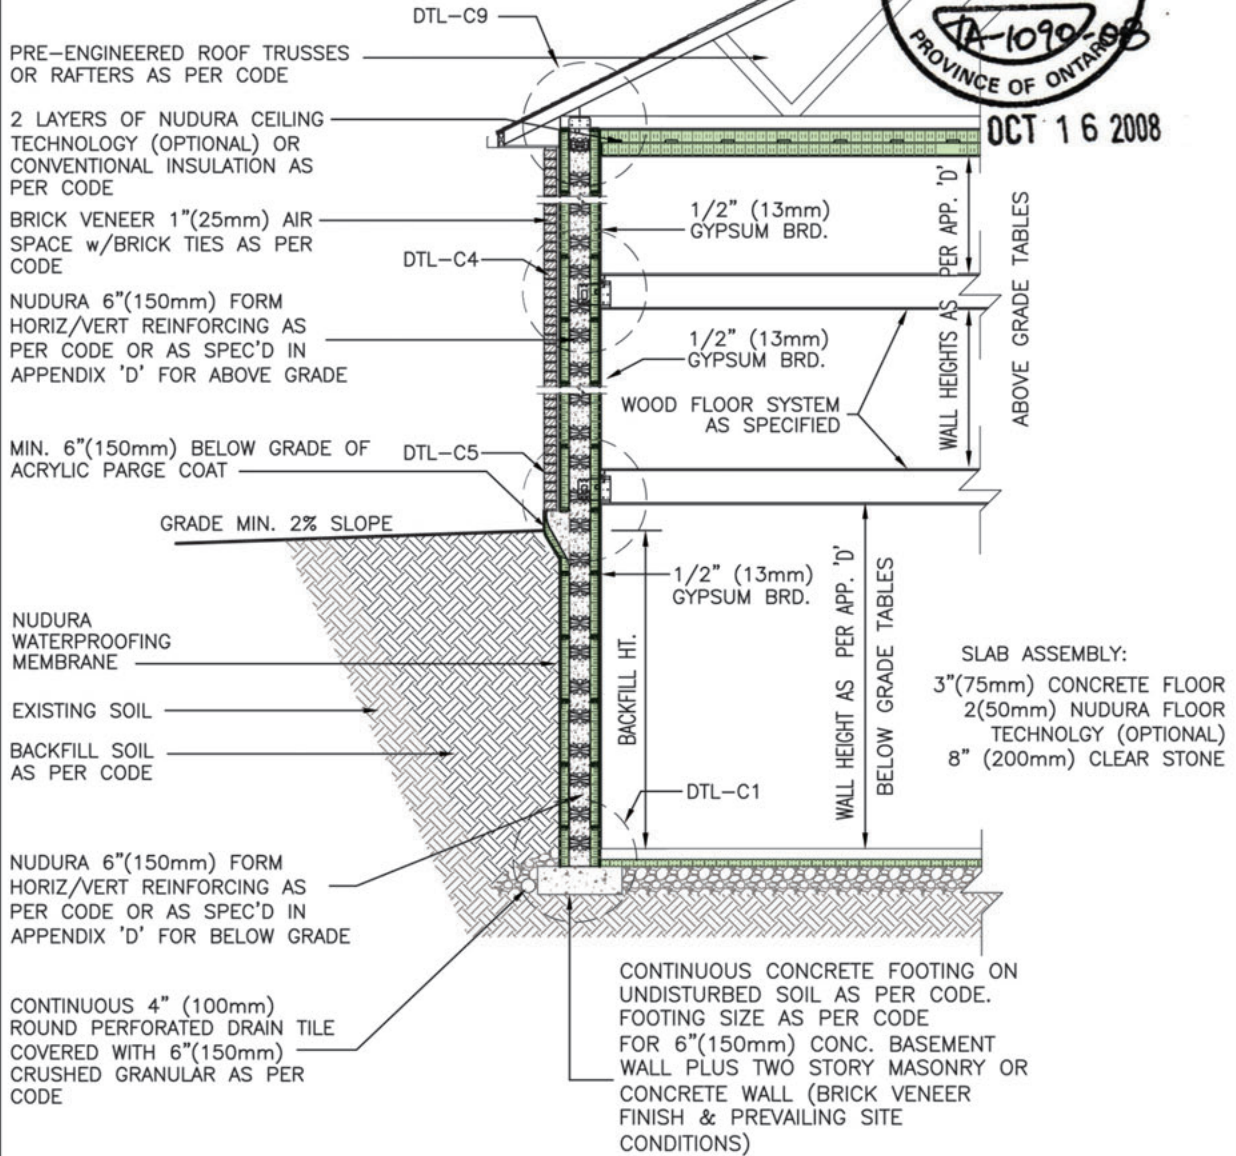

\*NOTE: IN ADDITION TO FOOTING SIZE INDICATED BY CODE, ADD 1" (25.4mm) WIDTH TO STRIP FOOTING FOR EVERY 1'0" (305mm) OF CONC. WALL HEIGHT ABOVE 8'0" (2440mm)



BUILDING SECTION BASEMENT 6" (150mm) FORM 2 STOREY 6" (150mm) FORM BRICK VENEER FINISH	
REV. NO. 003 KS	DWG. NO. B-6
REV. DATE: SEPT 2008	
DRAWN BY J.N / N.L	SCALE: 1/4"=1'-0"