



TYPICAL CROSS SECTIONS B-7

DISCLAIMER NOTICE:
SPECIFIC INFORMATION
REQUIRED FOR COMPLIANCE
WITH LOCAL CODES IS THE
RESPONSIBILITY OF THE
DESIGNER

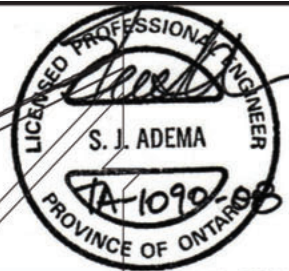

OCT 16 2008

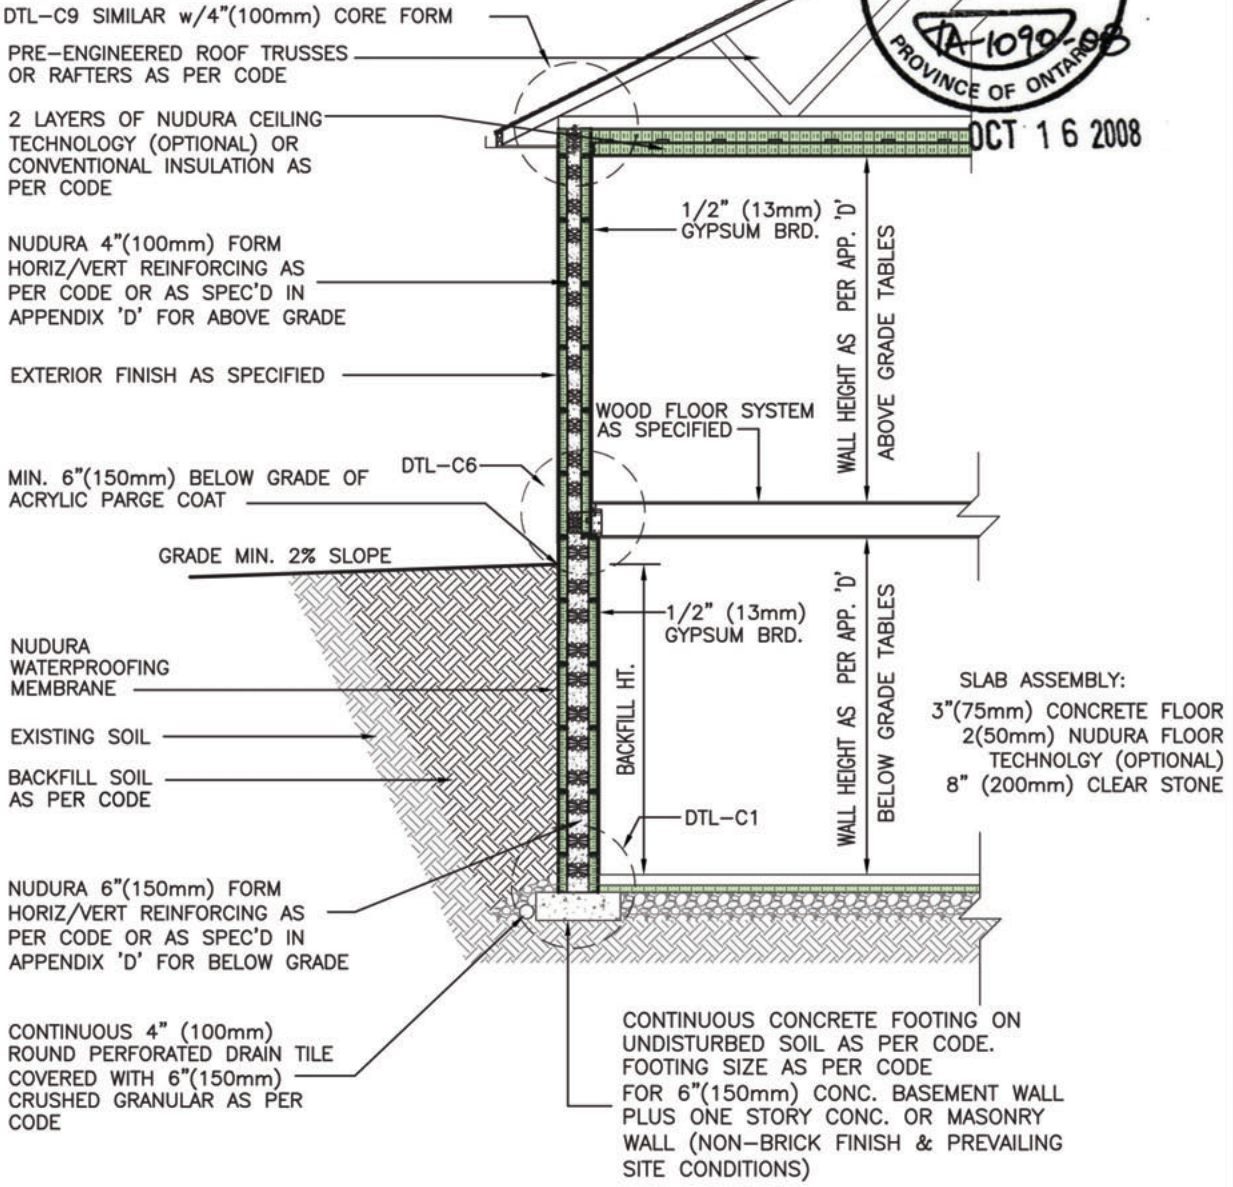

*NOTE: IN ADDITION TO FOOTING SIZE INDICATED BY CODE, ADD 1" (25.4mm) WIDTH TO STRIP FOOTING FOR EVERY 1'0" (305mm) OF CONC. WALL HEIGHT ABOVE 8'0" (2440mm)



BUILDING SECTION BASEMENT 6" (150mm) FORM 1 STOREY 4" FORM NON-BRICK FINISH	
REV. NO. 003 KS	DWG. NO. B-7
REV. DATE: SEPT 2008	
DRAWN BY J.N / N.L.	SCALE: 1/4"=1'-0"