


# TYPICAL CROSS SECTIONS B-8

**DISCLAIMER NOTICE:**  
 SPECIFIC INFORMATION  
 REQUIRED FOR COMPLIANCE  
 WITH LOCAL CODES IS THE  
 RESPONSIBILITY OF THE  
 DESIGNER

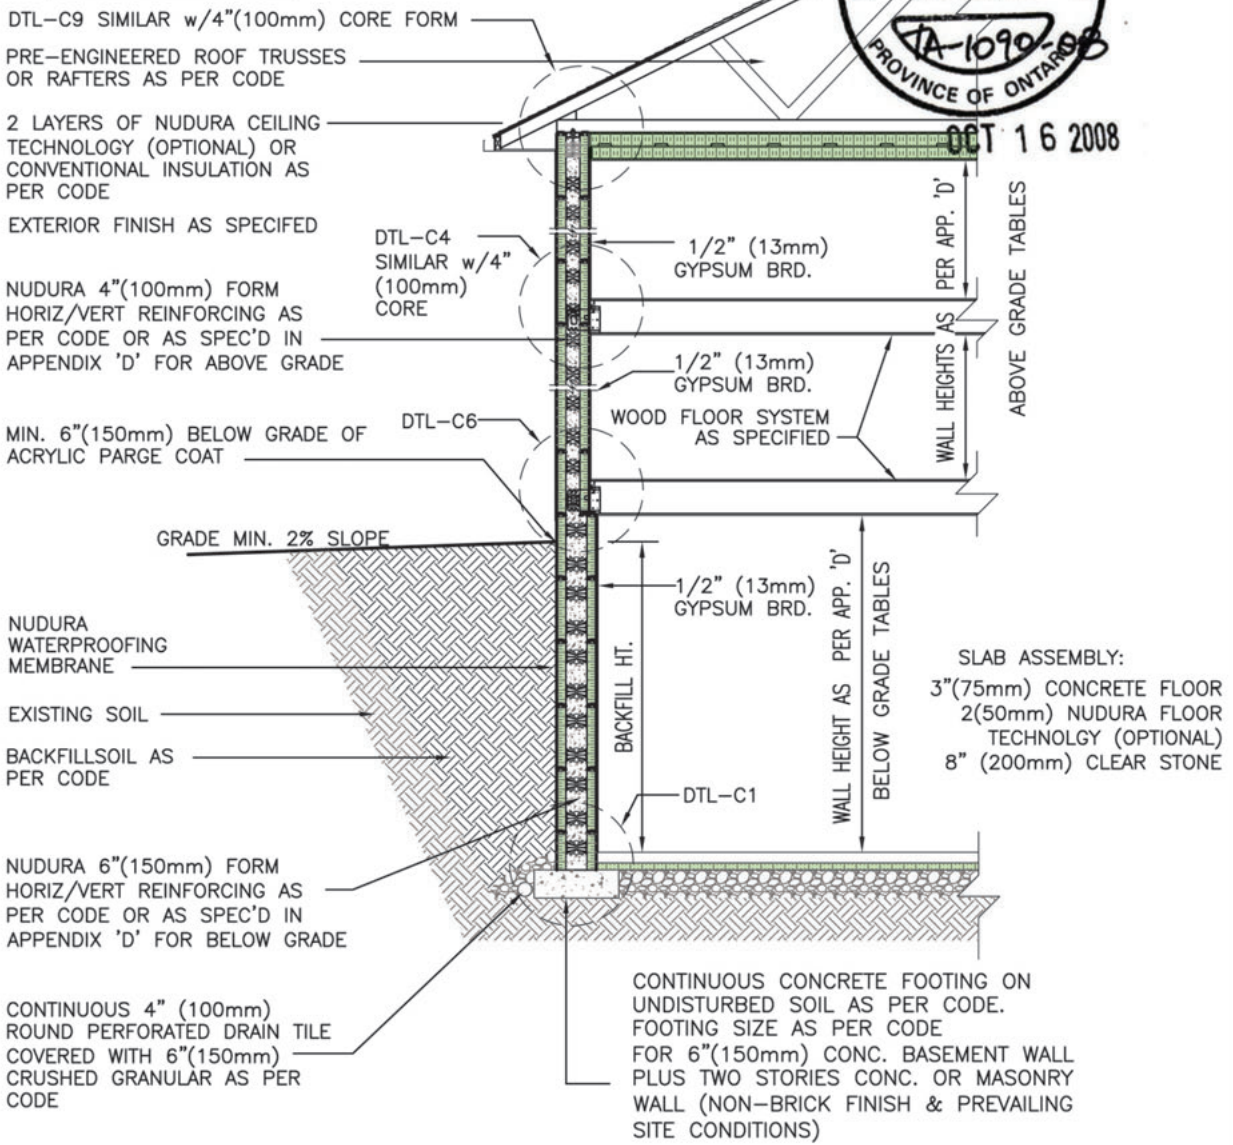

\*NOTE: IN ADDITION TO FOOTING SIZE INDICATED BY CODE, ADD 1" (25.4mm) WIDTH TO STRIP FOOTING FOR EVERY 1'0" (305mm) OF CONC. WALL HEIGHT ABOVE 8'0" (2440mm)



BUILDING SECTION BASEMENT 6" (150mm) FORM 2 STOREY 4" (100mm) FORM NON-BRICK FINISH	
REV. NO. 003 KS	DWG NO. B-8
REV. DATE: SEPT 2008	
DRAWN BY J.N /N.L	SCALE: 1/4"=1'-0"