



TYPICAL CROSS SECTIONS B-9

DISCLAIMER NOTICE:
SPECIFIC INFORMATION
REQUIRED FOR COMPLIANCE
WITH LOCAL CODES IS THE
RESPONSIBILITY OF THE
DESIGNER

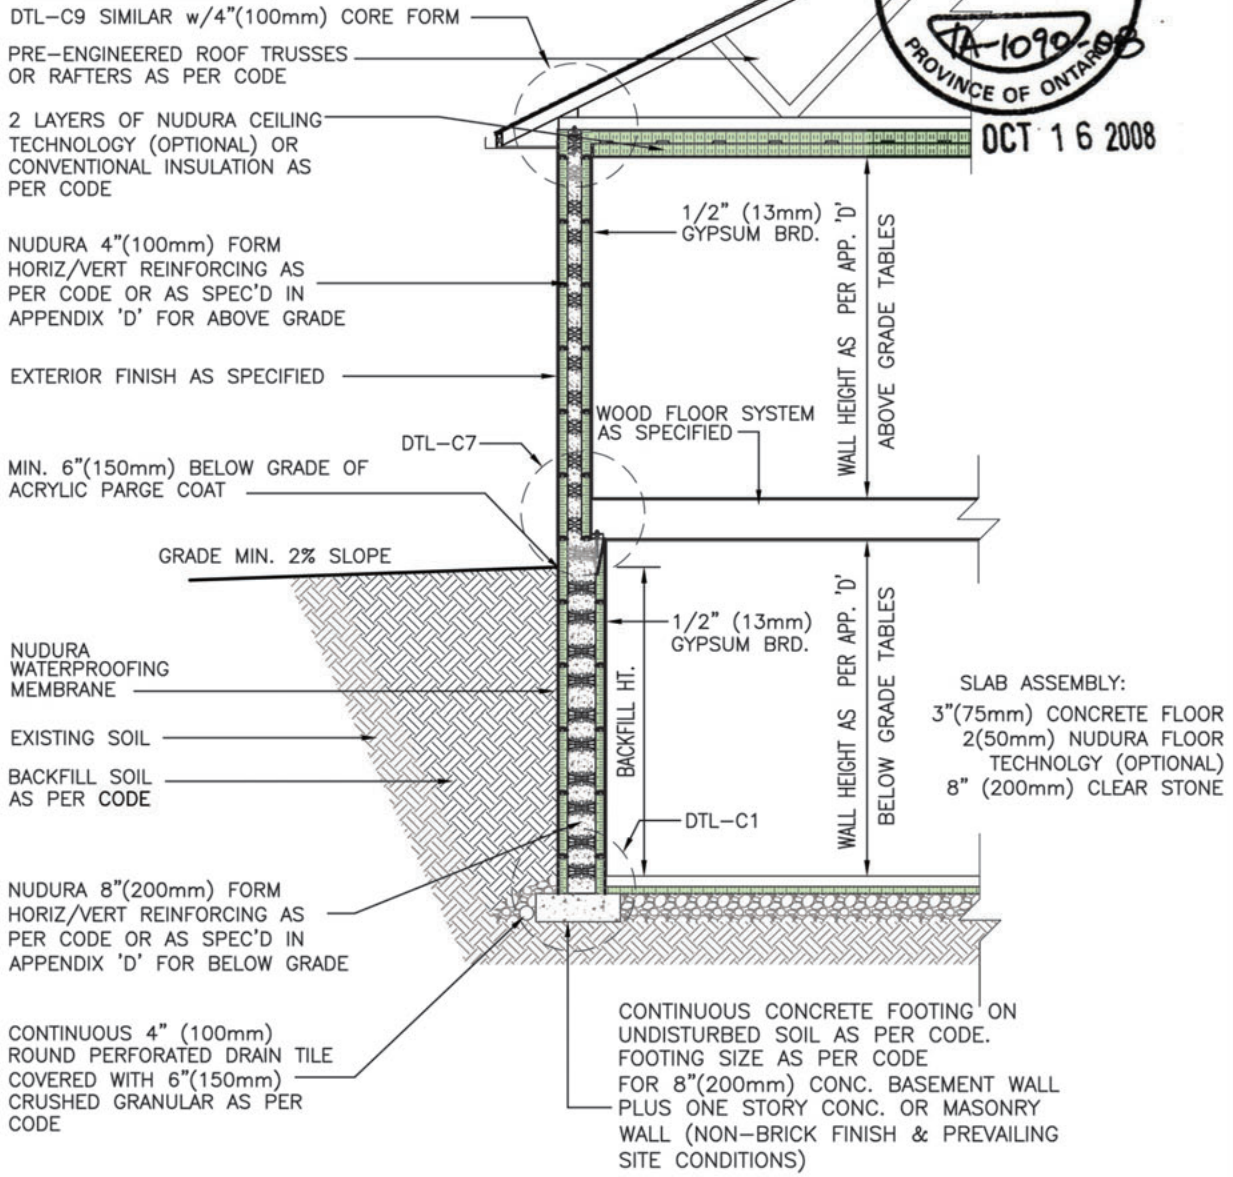

*NOTE: IN ADDITION TO FOOTING SIZE INDICATED BY CODE, ADD 1" (25.4mm) WIDTH TO STRIP FOOTING FOR EVERY 1'0" (305mm) OF CONC. WALL HEIGHT ABOVE 8'0" (2440mm)

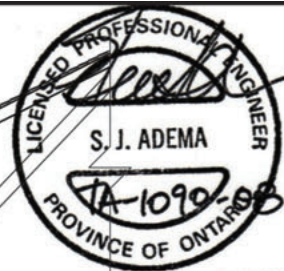

| | |
|--|----------------------|
| BUILDING SECTION BASEMENT 8" (200mm) FORM 1 STOREY 4" (100mm) FORM NON BRICK FINISH | |
| REV. NO. 003 KS | DWG NO. B-9 |
| REV. DATE: SEPT 2008 | |
| DRAWN BY J.N / N.L | SCALE: 1/4"=1'-0" |