


DISCLAIMER NOTICE:
 SPECIFIC INFORMATION
 REQUIRED FOR COMPLIANCE
 WITH LOCAL CODES IS THE
 RESPONSIBILITY OF THE
 DESIGNER

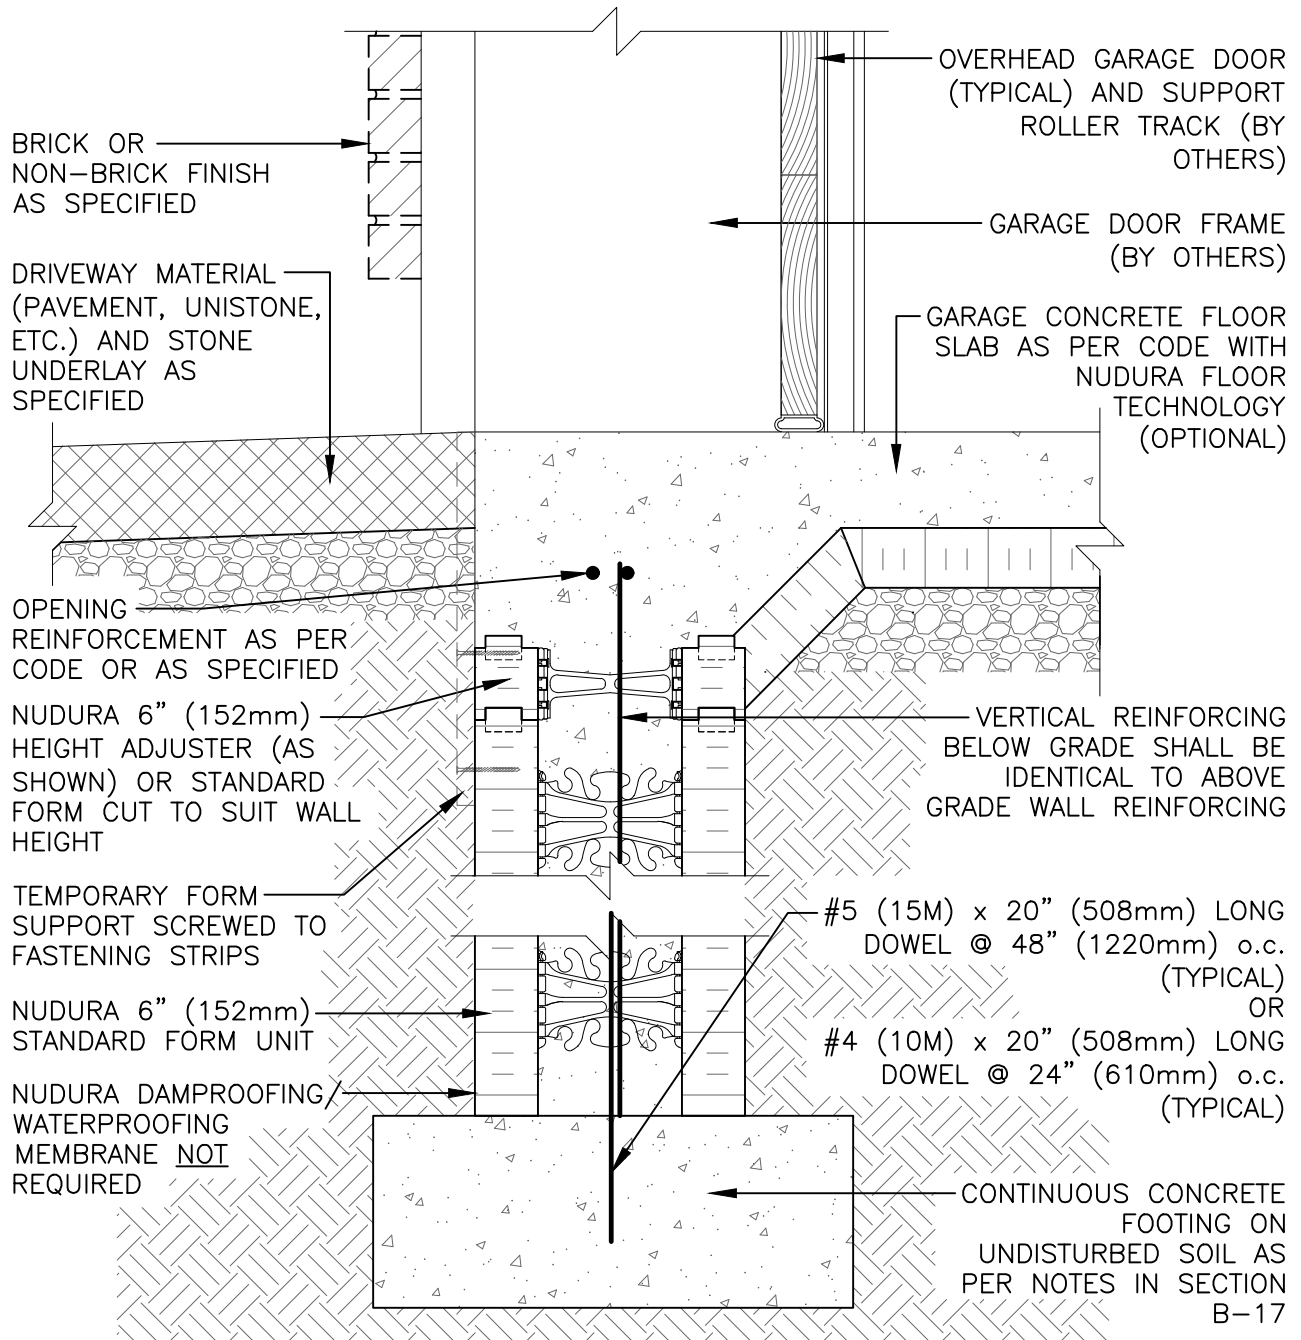

The architecture, engineering, and design of the project using the Nudura products are the responsibility of the project's design professional. All products and systems must comply with local building codes and standards. This detail is for general information and guidance only and Nudura specifically disclaims any liability for the use of this detail. The project design professional determines, in its sole discretion, whether this detail or a functionally equivalent detail is best suited for the project. This detail is subject to change without notice. Contact Nudura to ensure you have the most recent version.

Typical Details

| | | | | |
|--|--|-------------------|---------------------------|--|
|  Nudura Technical Support: 866-468-6299 International: +1 705-726-9499 | Detail: Nudura 6" (152mm) Form Unit Stem Wall Detail Typical Garage Door Connection Brick or Non-Brick Finish | | File Name: C-19 |  Construction Products Group |
| | Drawn by: K. Still | Scale: NTS | Date: 10/29/2021 | |