


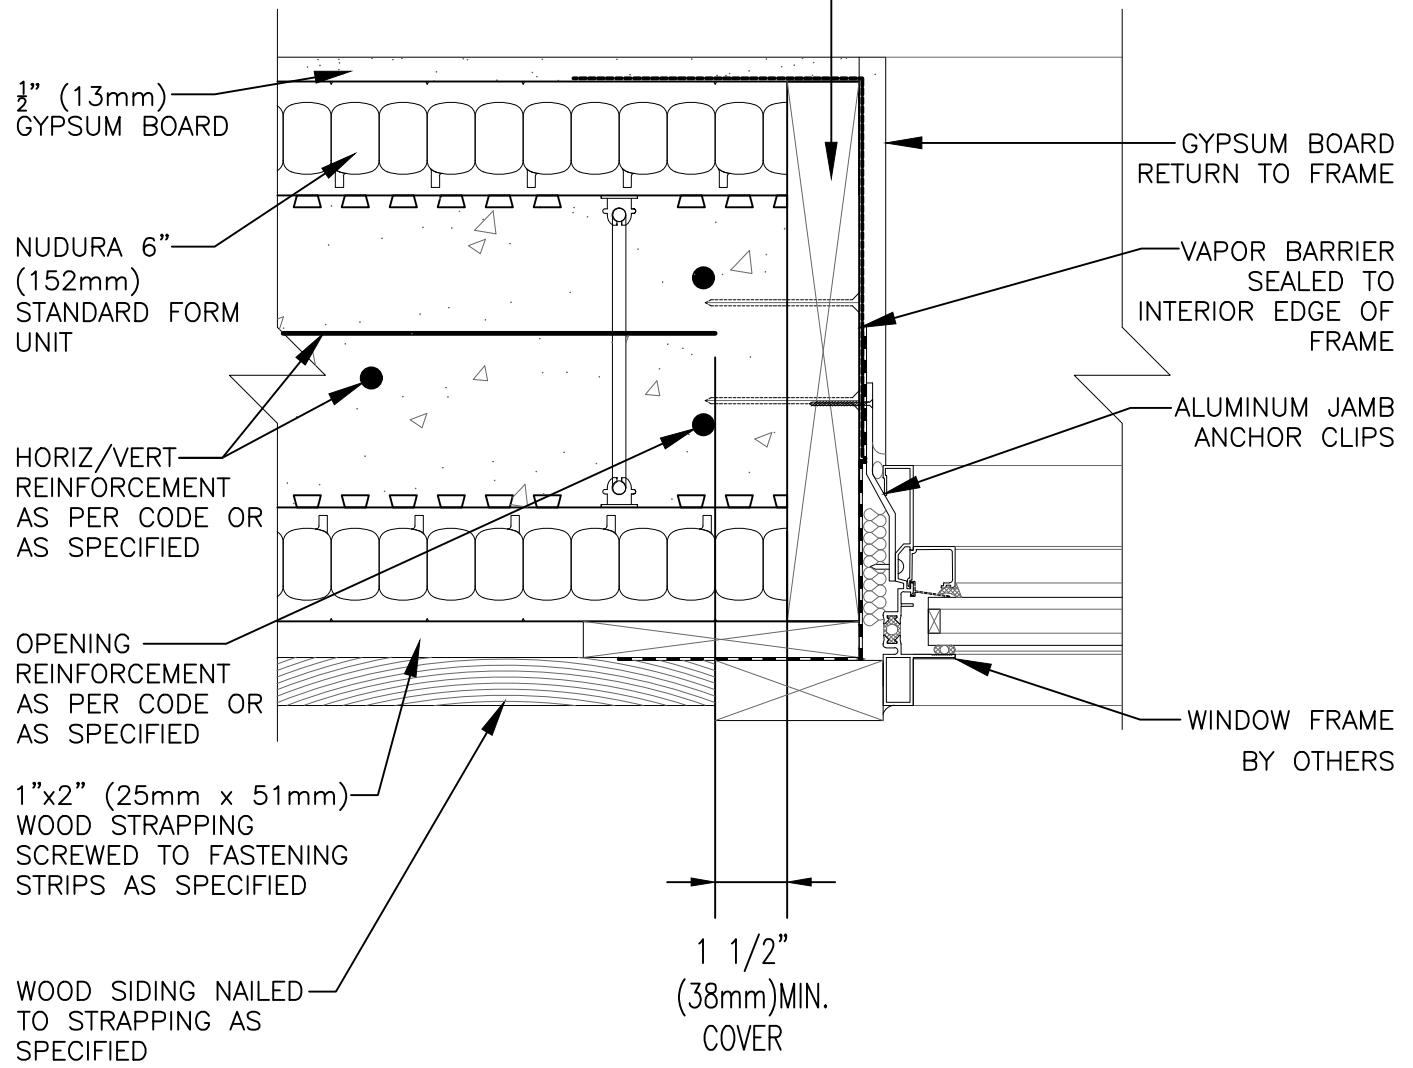

ALTERNATIVE BUCK METHODS APPLIED:  
WOOD, VINYL, STEEL, ETC. BUCK  
MATERIAL FASTENED TO CONCRETE w/  
EMBEDDED SPIRAL NAILS, BOLTS,  
SCREWS IN STAGGERED PATTERN, OR  
AS PER MANUFACTURERS SPECIFICATION



The architecture, engineering, and design of the project using the Nudura products are the responsibility of the project's design professional. All products and systems must comply with local building codes and standards. This detail is for general information and guidance only and Nudura specifically disclaims any liability for the use of this detail. The project design professional determines, in its sole discretion, whether this detail or a functionally equivalent detail is best suited for the project. This detail is subject to change without notice. Contact Nudura to ensure you have the most recent version.

**Non-Combustible Construction**

 Nudura Technical Support: 866-468-6299 International: +1 705-726-9499	Detail: Nudura 6" (152mm) Form Unit, Window Jamb Detail, Aluminum Framed Window, Wood Rough Buck, Horizontal Wood Siding		File Name:	 Construction Products Group
	Drawn by: KS	Scale: 1 : 4	Date: 12/29/2021	