
NOTE: SPECIFIC INFORMATION REQUIRED FOR COMPLIANCE WITH LOCAL CODES IS THE RESPONSIBILITY OF THE DESIGNER

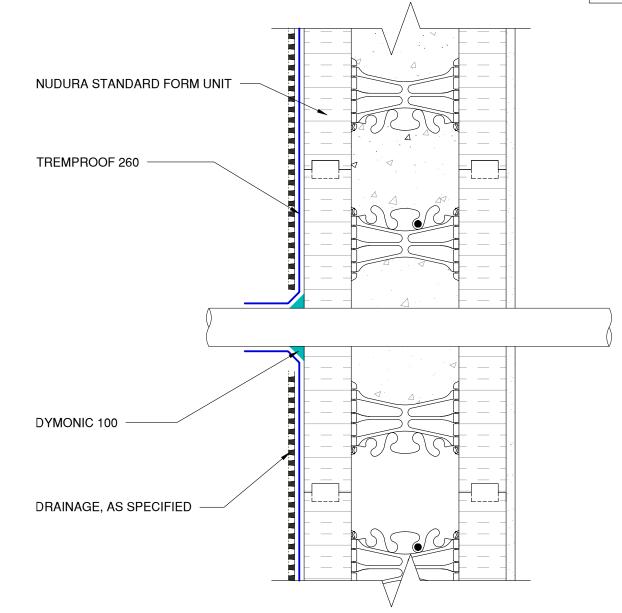

	Project:					File Name:
	Detail: Light Commerical Below Grade Penetration					LC-BG-P-01
3735 Green Road, Beachwood, OH 44122 Phone: 866-209-2404	This detail is intended for conceptual purposes only.	Drawn by: KAB	Checked by: KS/RW/JS/CB	Scale: NTS	Date: 12/1/2020	