
## NOTE: SPECIFIC INFORMATION REQUIRED FOR COMPLIANCE WITH LOCAL CODES IS THE RESPONSIBILITY OF THE DESIGNER

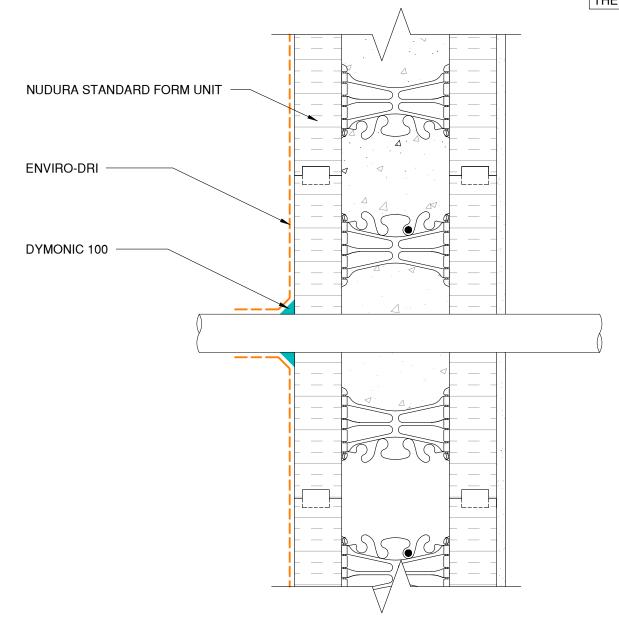

	Project:					File Name:
<b>I TREMCU</b>	Detail: Residential Above Grade Penetration					R-AG-P-01
3735 Green Road, Beachwood, OH 44122 Phone : 866-209-2404	This detail is intended for conceptual purposes only.	Drawn by: KAB	Checked by: KS/RW/JS/CB	Scale: NTS	Date: 12/1/2020	