


TYPICAL DETAILS C-12

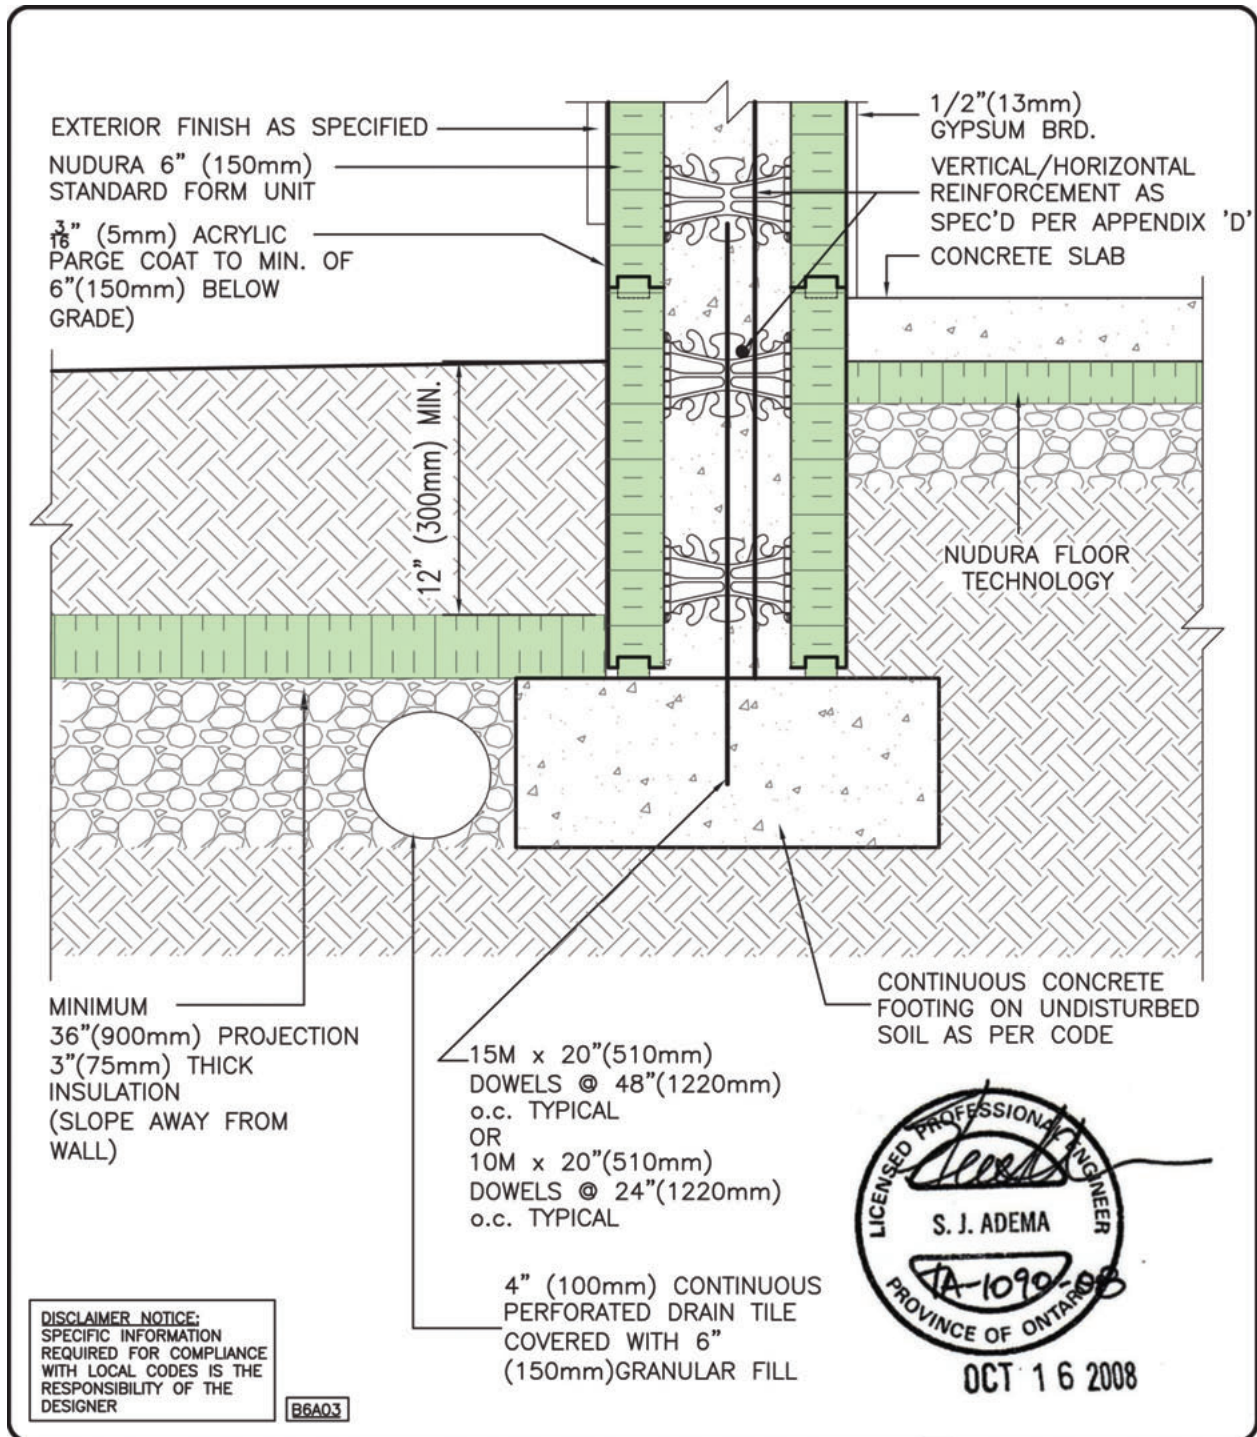

STANDARD 6" FORM UNIT
 AT SHALLOW INSULATED FOOTING
 EXTERIOR FINISH AS SPECIFIED

REV. NO. 003 TV	DWG. NO. C-12
REV. DATE: JAN 2006	
DRAWN BY J.N / N.L.	SCALE: 1 1/2"=1'-0"