



# TYPICAL DETAILS C-14

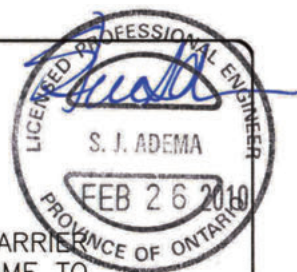

\*REFER TO STRUCTURAL NOTES (C-13)

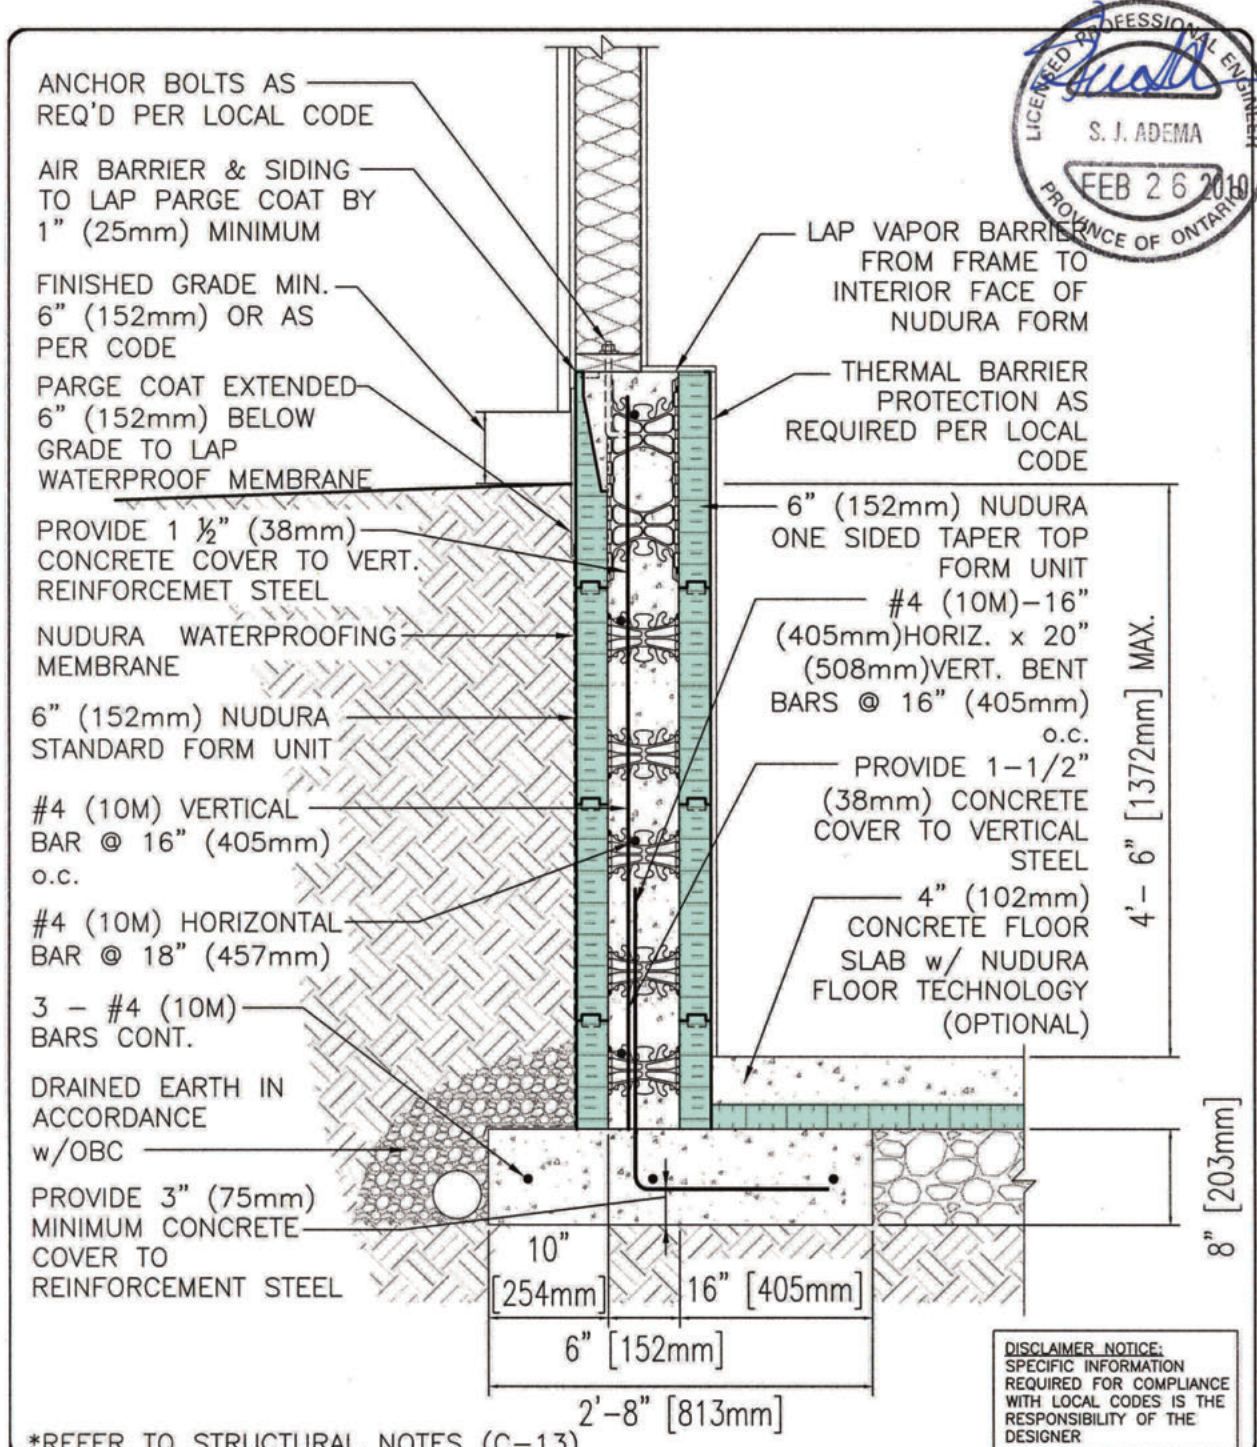

KNEE WALL DETAIL BASEMENT 6" (152mm) FORM ONE STOREY WOOD FRAME NON-BRICK FINISH ONE SIDED TAPER TOP FORM	
REV. NO. 003 KS	DWG NO. C-14
REV. DATE JAN 2010	
DRAWN BY K. STILL	SCALE: "Not to Scale"