
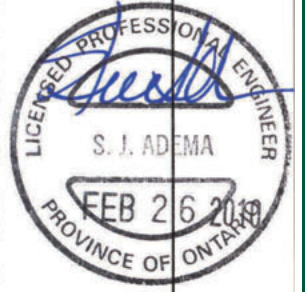


# TYPICAL DETAILS C-15

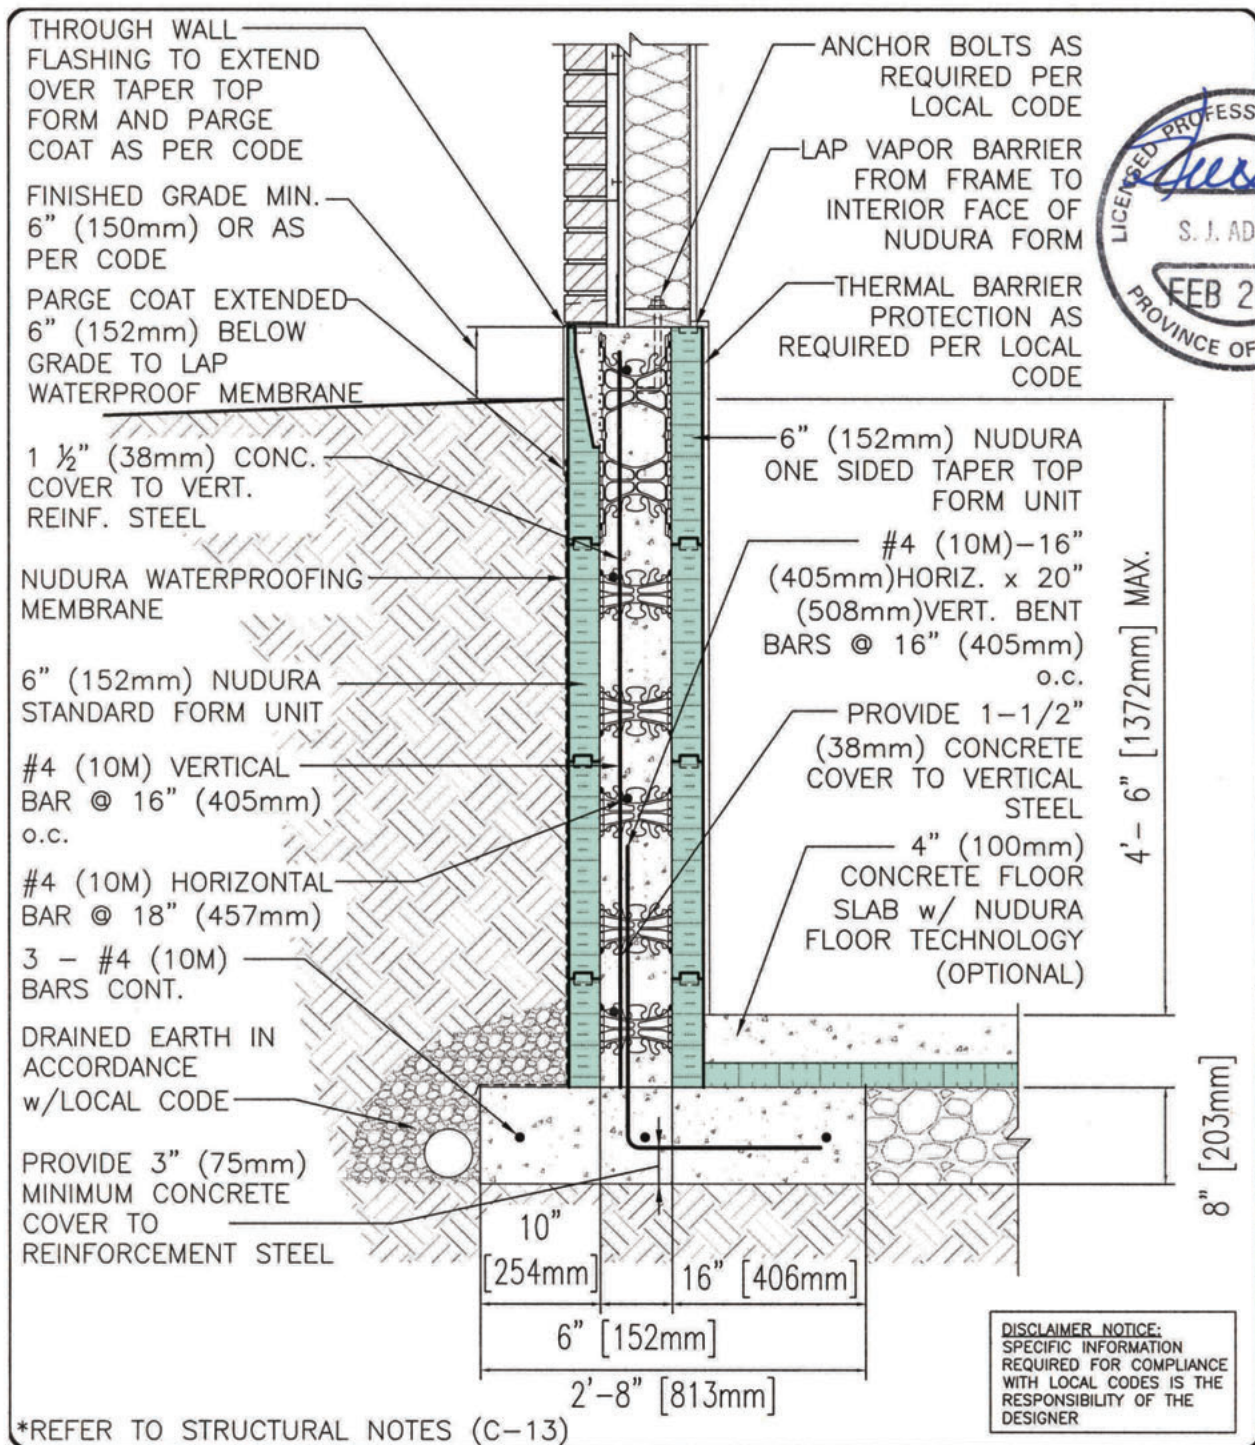

KNEE WALL DETAIL BASEMENT 6" (152mm) FORM ONE STOREY WOOD FRAME BRICK VENEER FINISH ONE SIDED TAPER TOP FORM	
REV. NO. 003 KS	DWG NO. C-15
REV. DATE JAN 2010	SCALE: "Not to Scale"
DRAWN BY K. STILL	