



TYPICAL DETAILS C-16

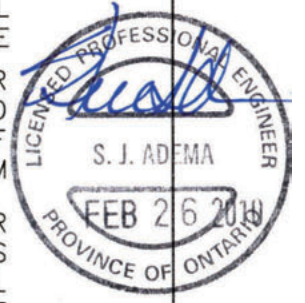

*REFER TO STRUCTURAL NOTES (C-13)

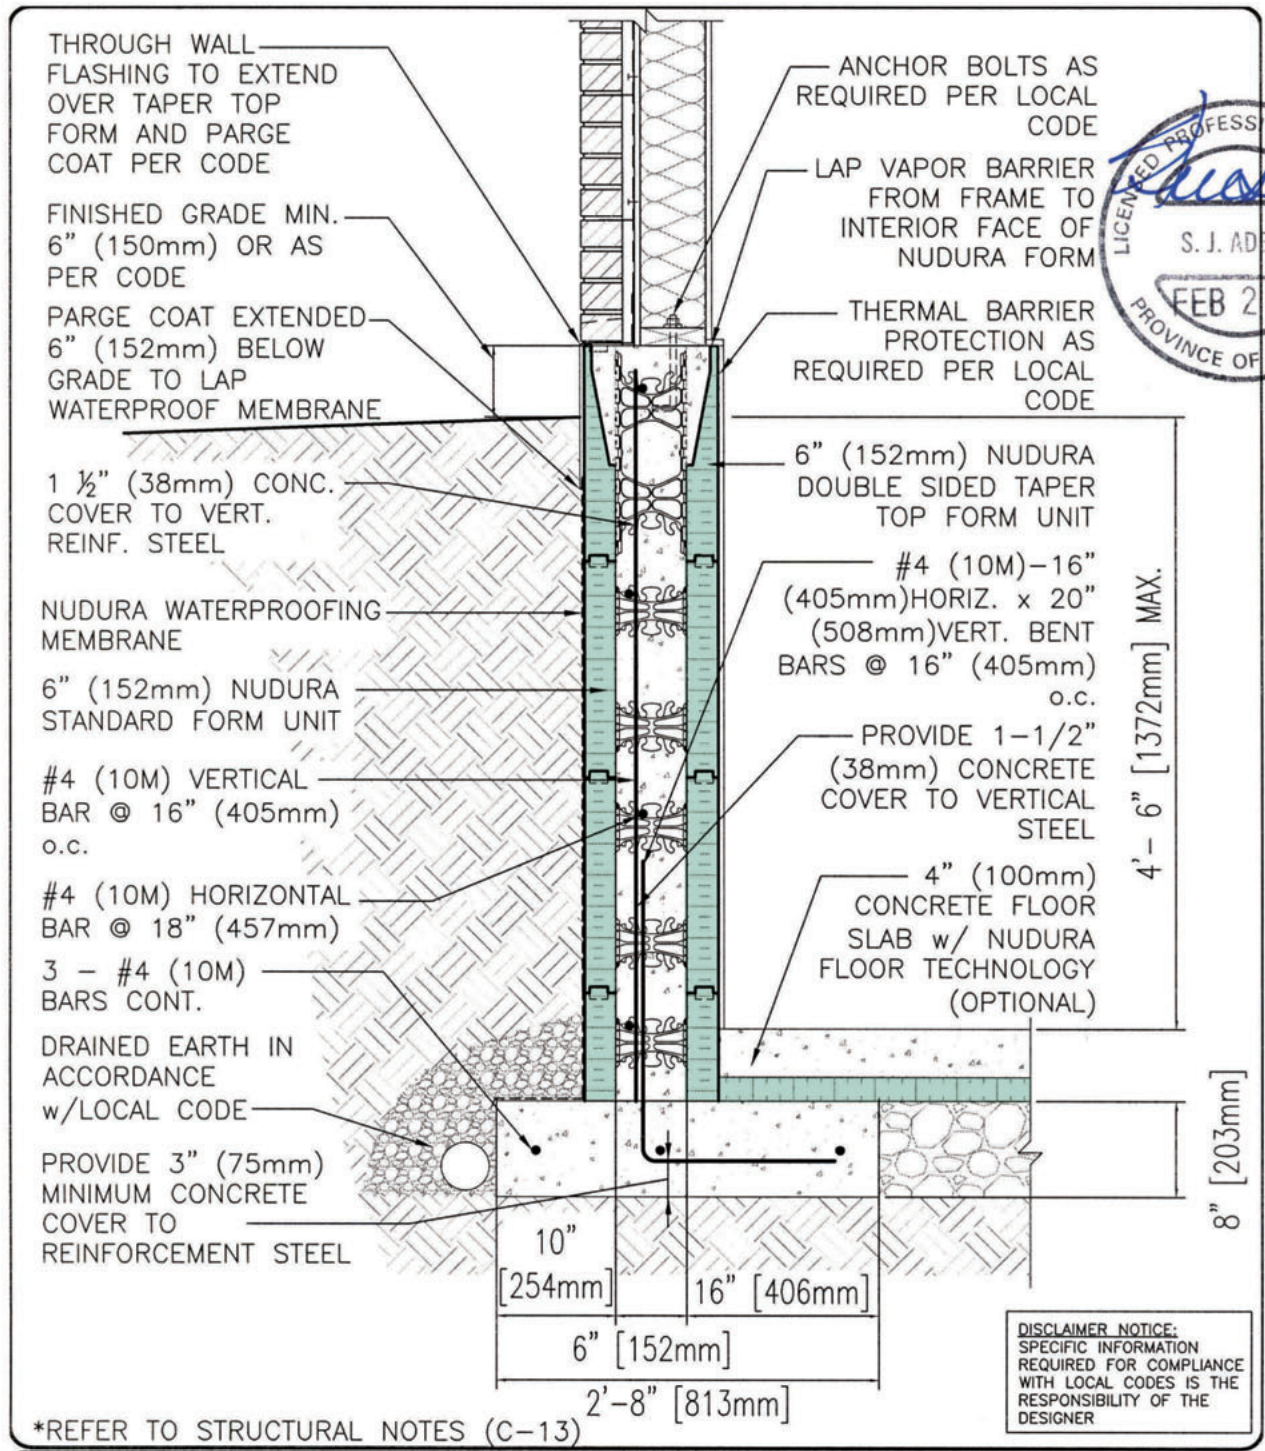

KNEE WALL DETAIL BASEMENT 6" (152mm) FORM ONE STOREY WOOD FRAME BRICK FINISH TWO SIDED TAPER TOP FORM	
REV. NO. 003 KS	DWG NO. C-16
REV. DATE: JAN 2010	SCALE: "Not to Scale"
DRAWN BY K. STILL	