
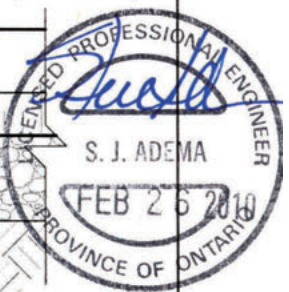


TYPICAL DETAILS C-18

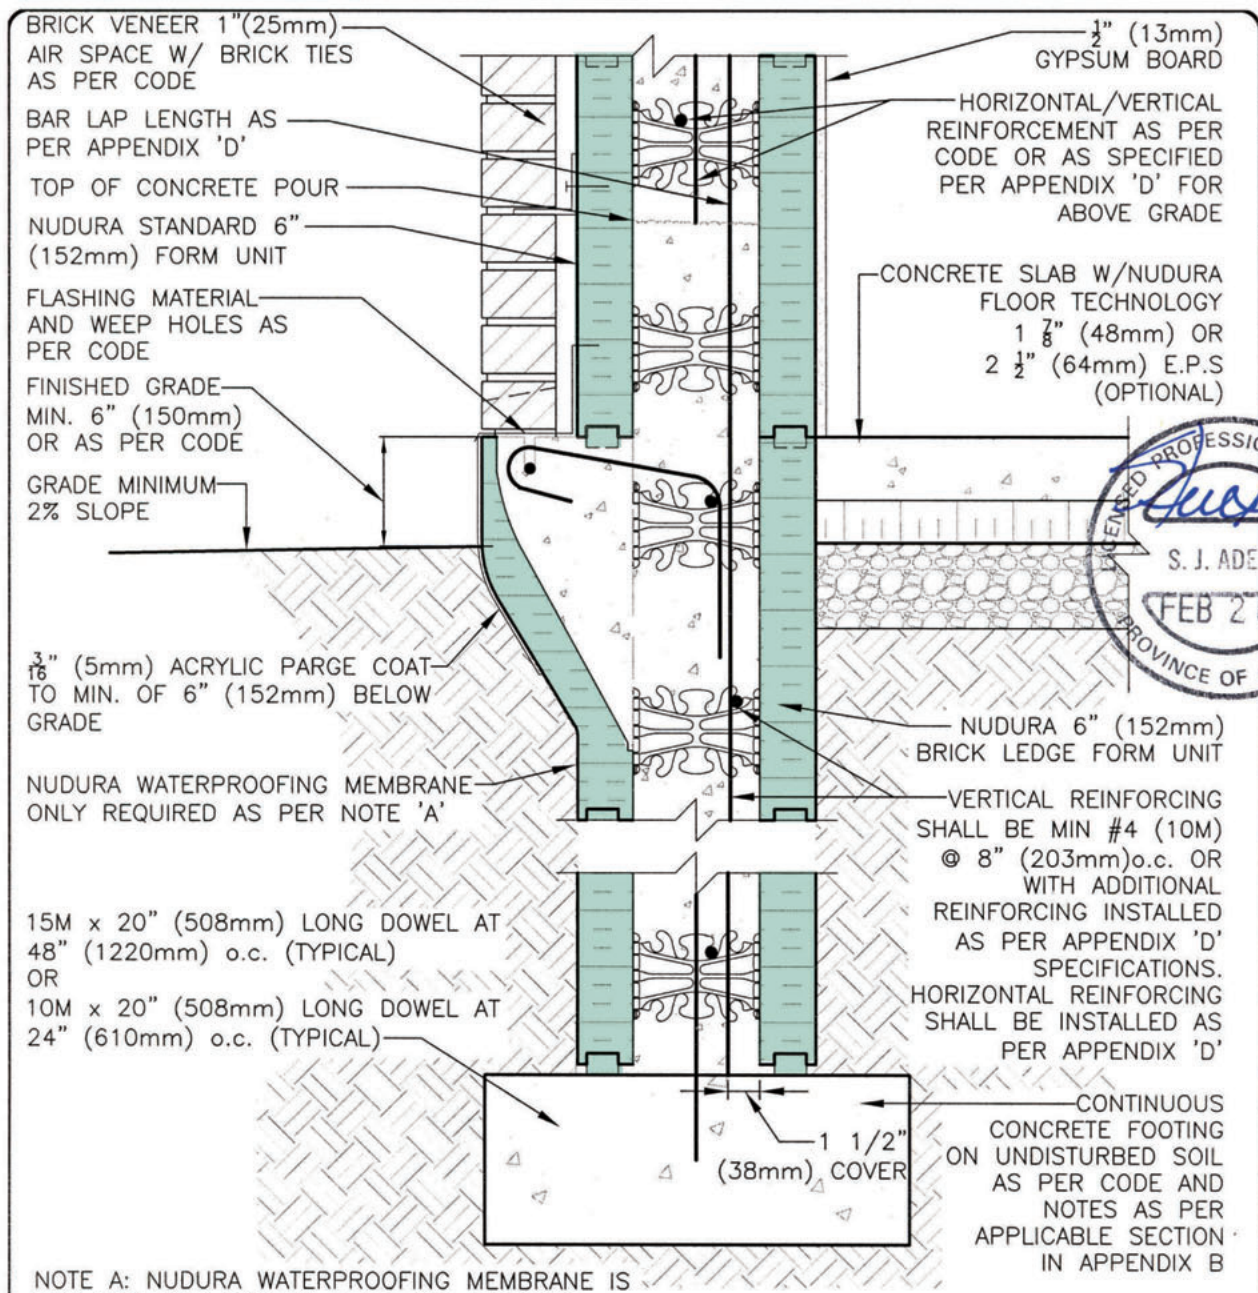

NOTE A: NUDURA WATERPROOFING MEMBRANE IS NOT REQUIRED EXCEPT WHEN THE INTERIOR FINISHED FLOOR LEVEL IS BELOW THE EXTERIOR FINISHED GRADE LEVEL

*REFER TO ENGINEERING NOTES FOR THE BRICK LEDGE FORM UNIT ON DETAIL C-5

DISCLAIMER NOTICE:
SPECIFIC INFORMATION REQUIRED FOR COMPLIANCE WITH LOCAL CODES IS THE RESPONSIBILITY OF THE DESIGNER

NUDURA
INTEGRATED BUILDING TECHNOLOGY
Building Value.

6" MOLDED BRICK LEDGE 6" FORM ABOVE GRADE STEM WALL AT SLAB ON GRADE BRICK VENEER FINISH	
REV. NO. 000	DWG NO. C-18
DATE: DEC 2009	
DRAWN BY: K. STILL	SCALE: 1 1/2"=1'-0"