


# TYPICAL DETAILS C-20

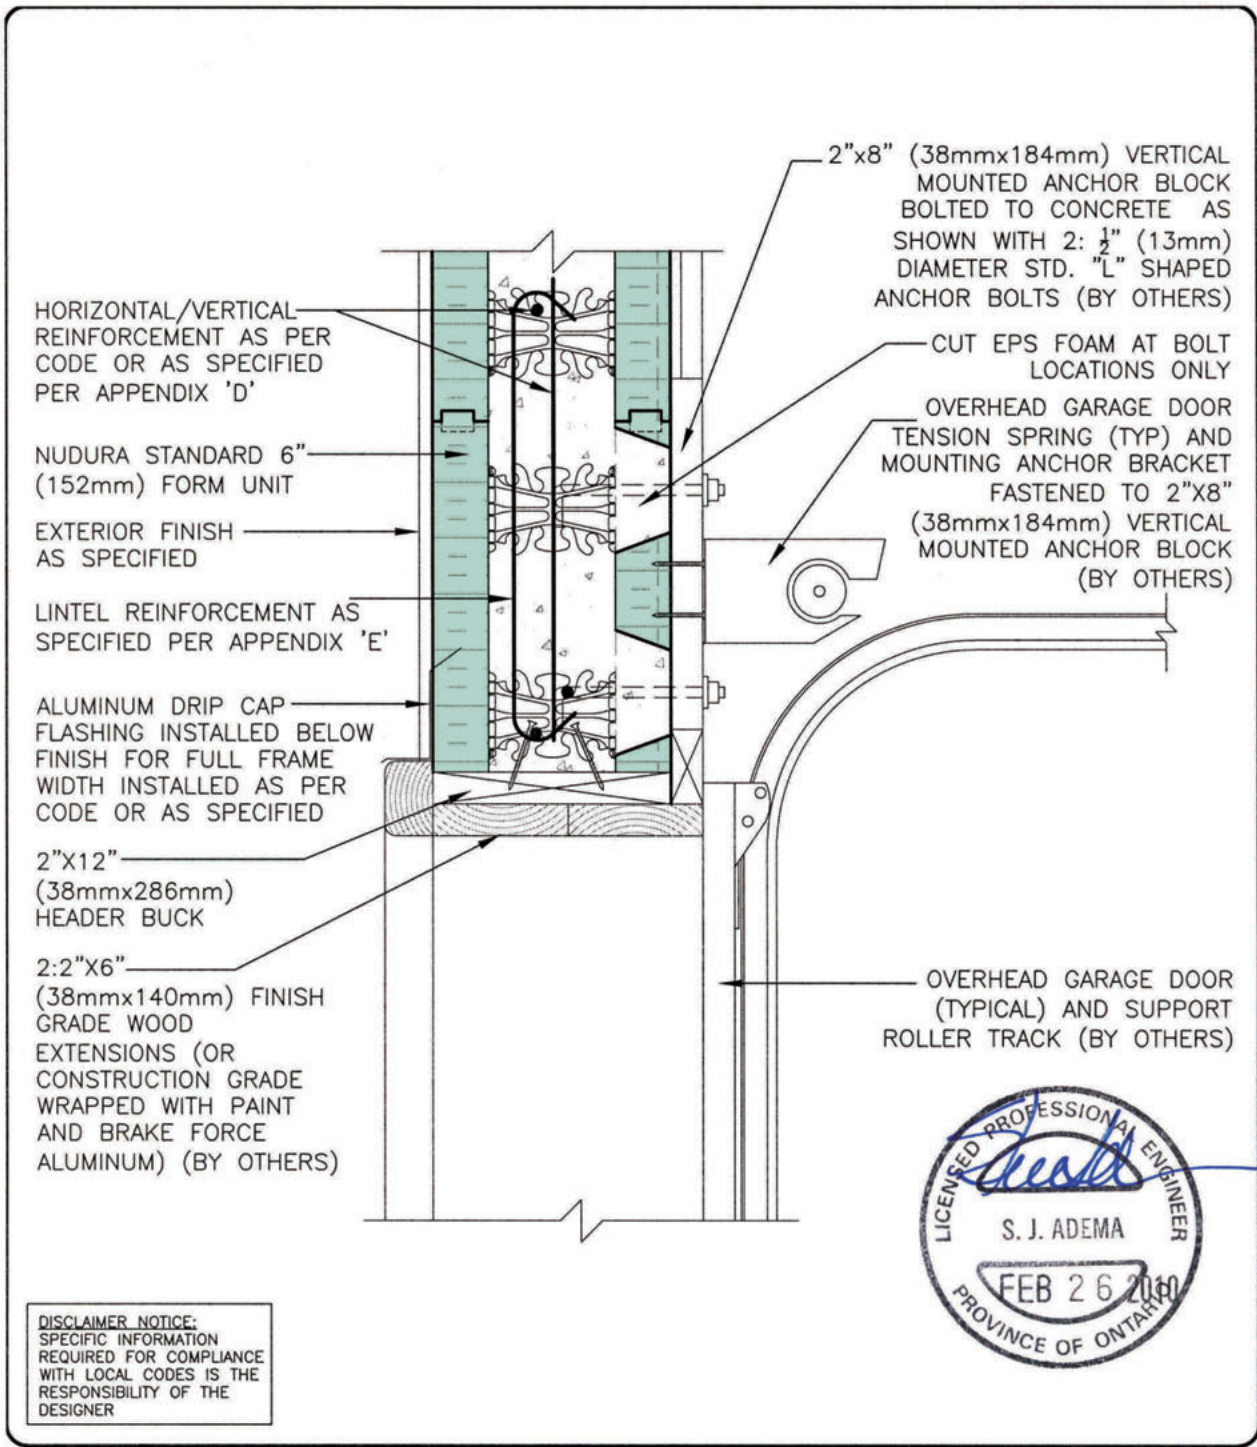

**NUDURA**  
INTEGRATED BUILDING TECHNOLOGY  
*Building Value.*

TYPICAL RESIDENTIAL GARAGE DOOR ATTACHMENT TO STANDARD 6" FORM UNIT NON-BRICK FINISH HEAD DETAIL

REV. NO. 000	DWG NO. C-20
REV. DATE: DEC 2009	
DATE: K. STILL	SCALE: 1-1/2"=1'0"