


TYPICAL DETAILS C-24

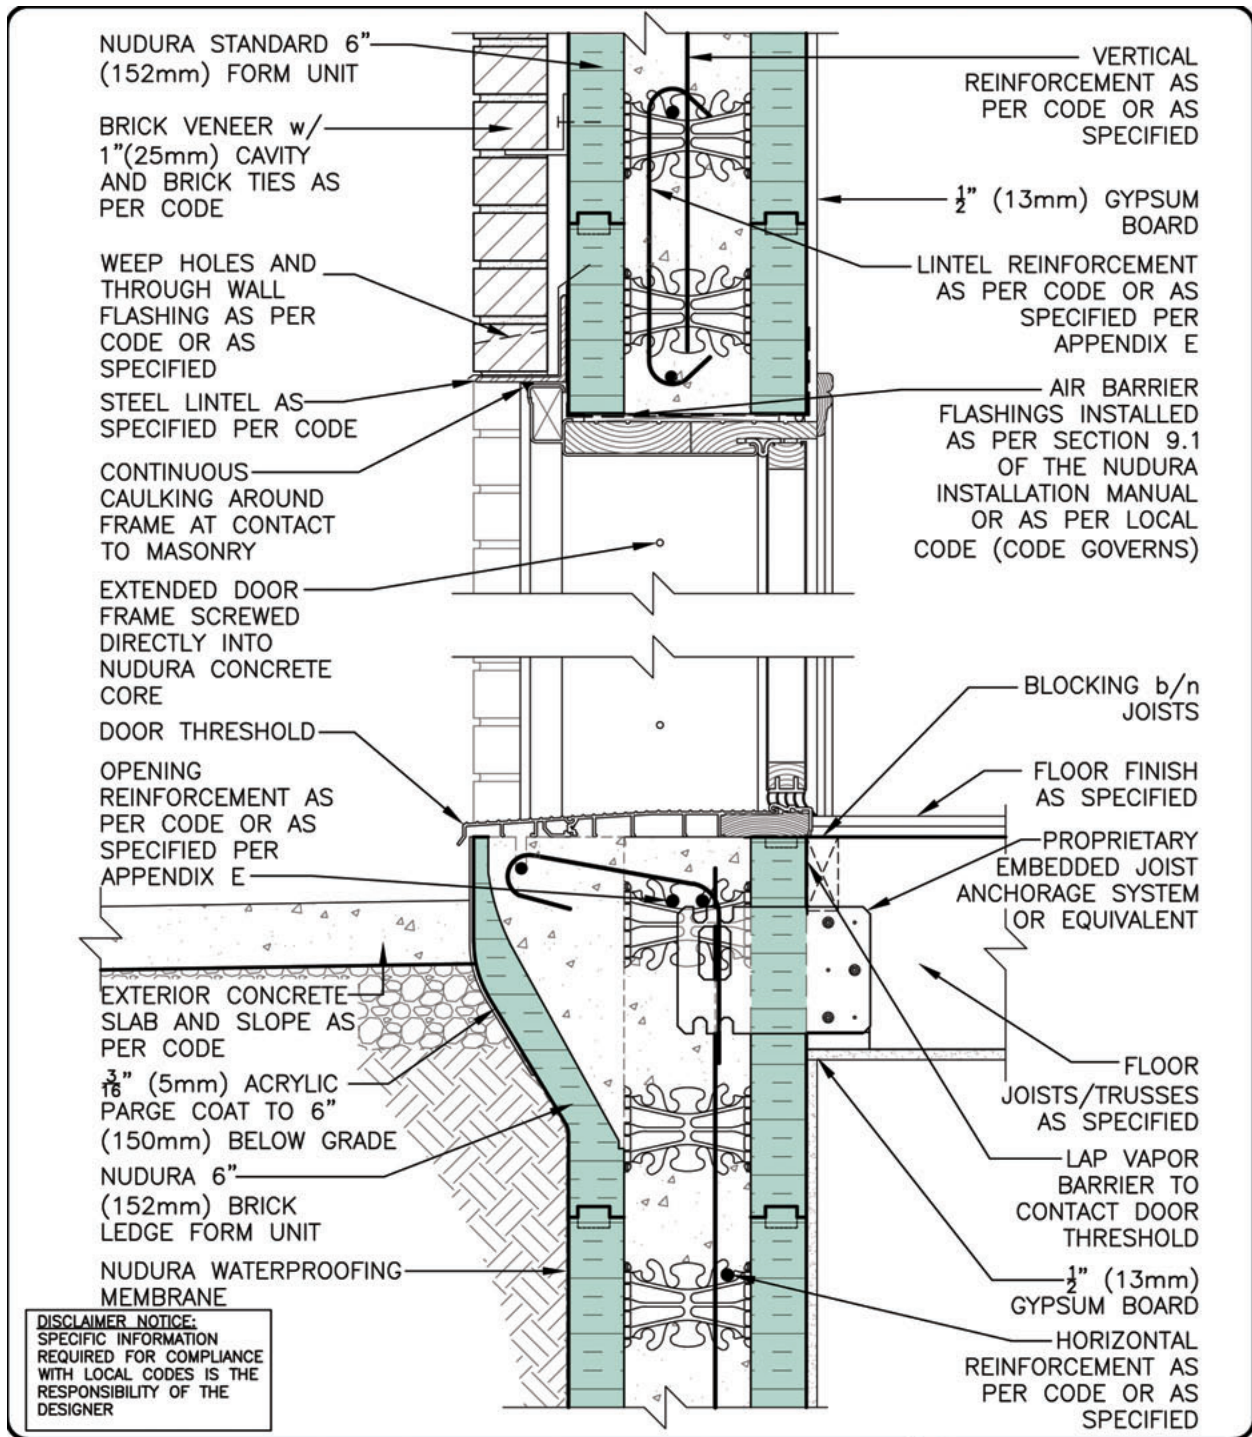

STANDARD 6" FORM UNIT DOOR HEAD/THRESHOLD DETAIL BRICK VENEER FINISH

REV. NO. 000	DWG NO. C-24
DATE DEC 2009	
DRAWN BY: K. STILL	SCALE: 1 1/2"=1'-0"