


TYPICAL DETAILS C-2

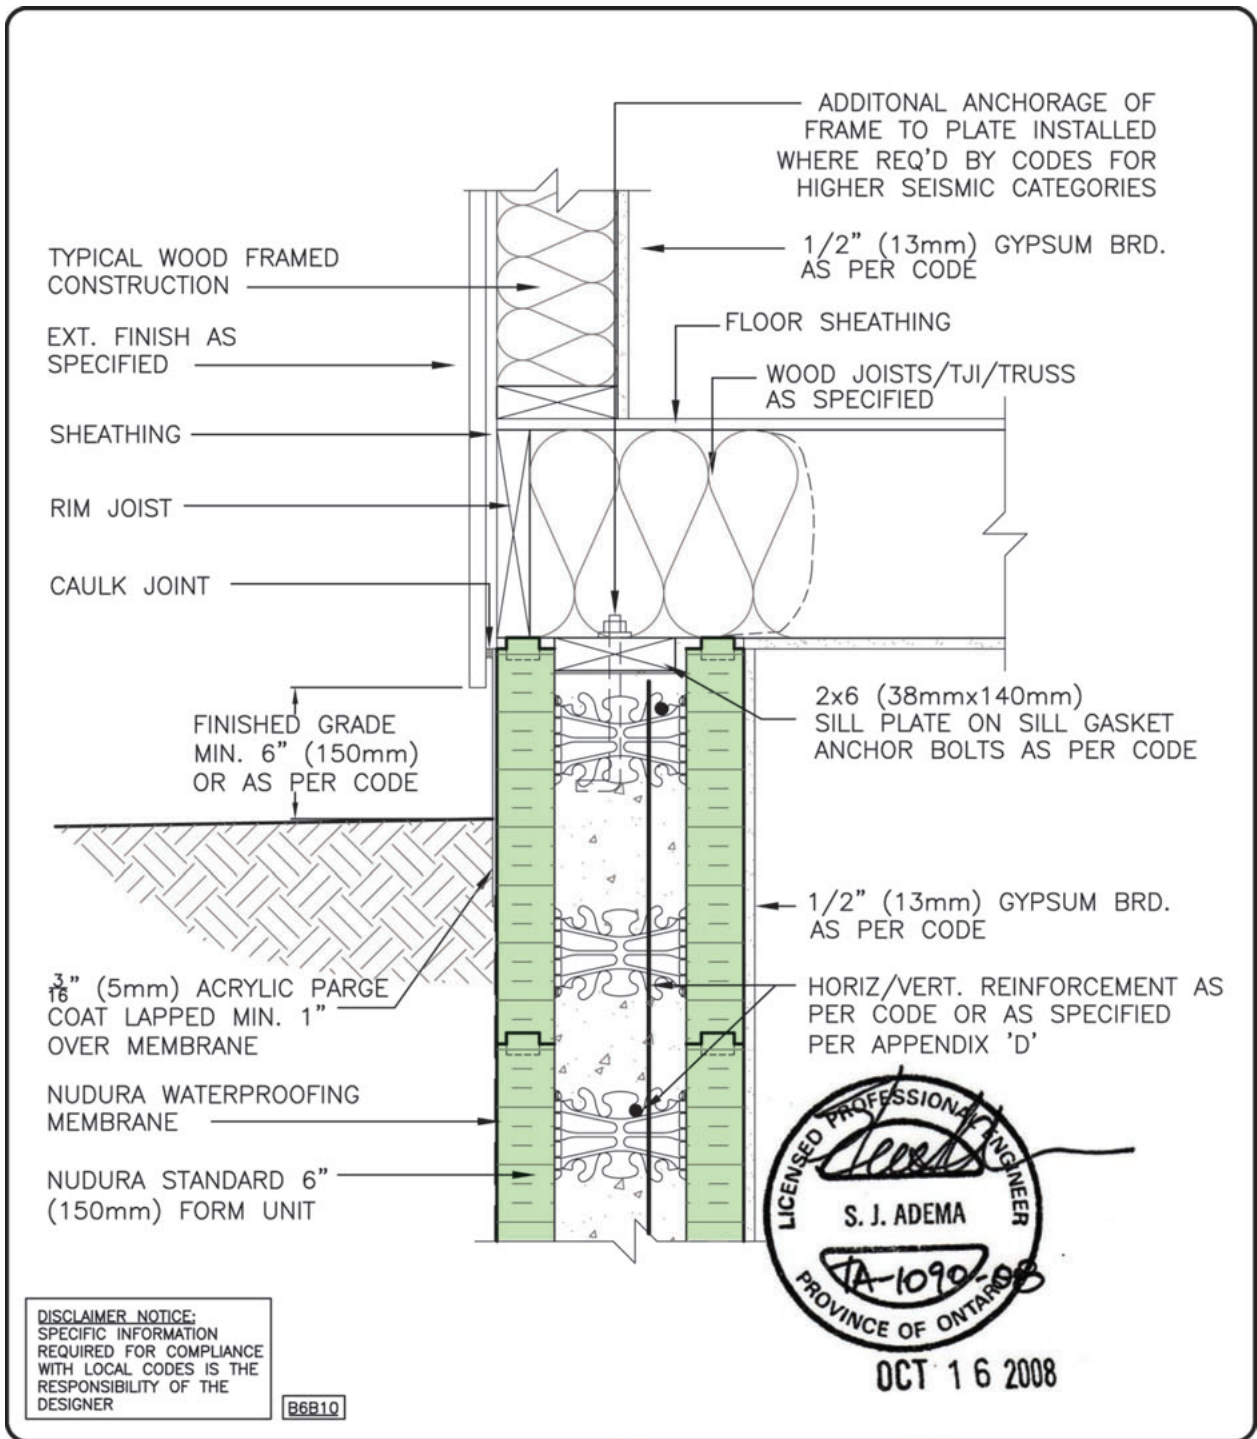

STANDARD 6" FORM BELOW GRADE
CONVENTIONAL WOOD FRAME
ABOVE GRADE
NON-BRICK FINISH

REV. NO. 002 TV	DWG NO. C-2
DATE: JAN 2006	
DRAWN BY: J.N / N.L	SCALE: 1 1/2"=1'-0"