


TYPICAL DETAILS C-4

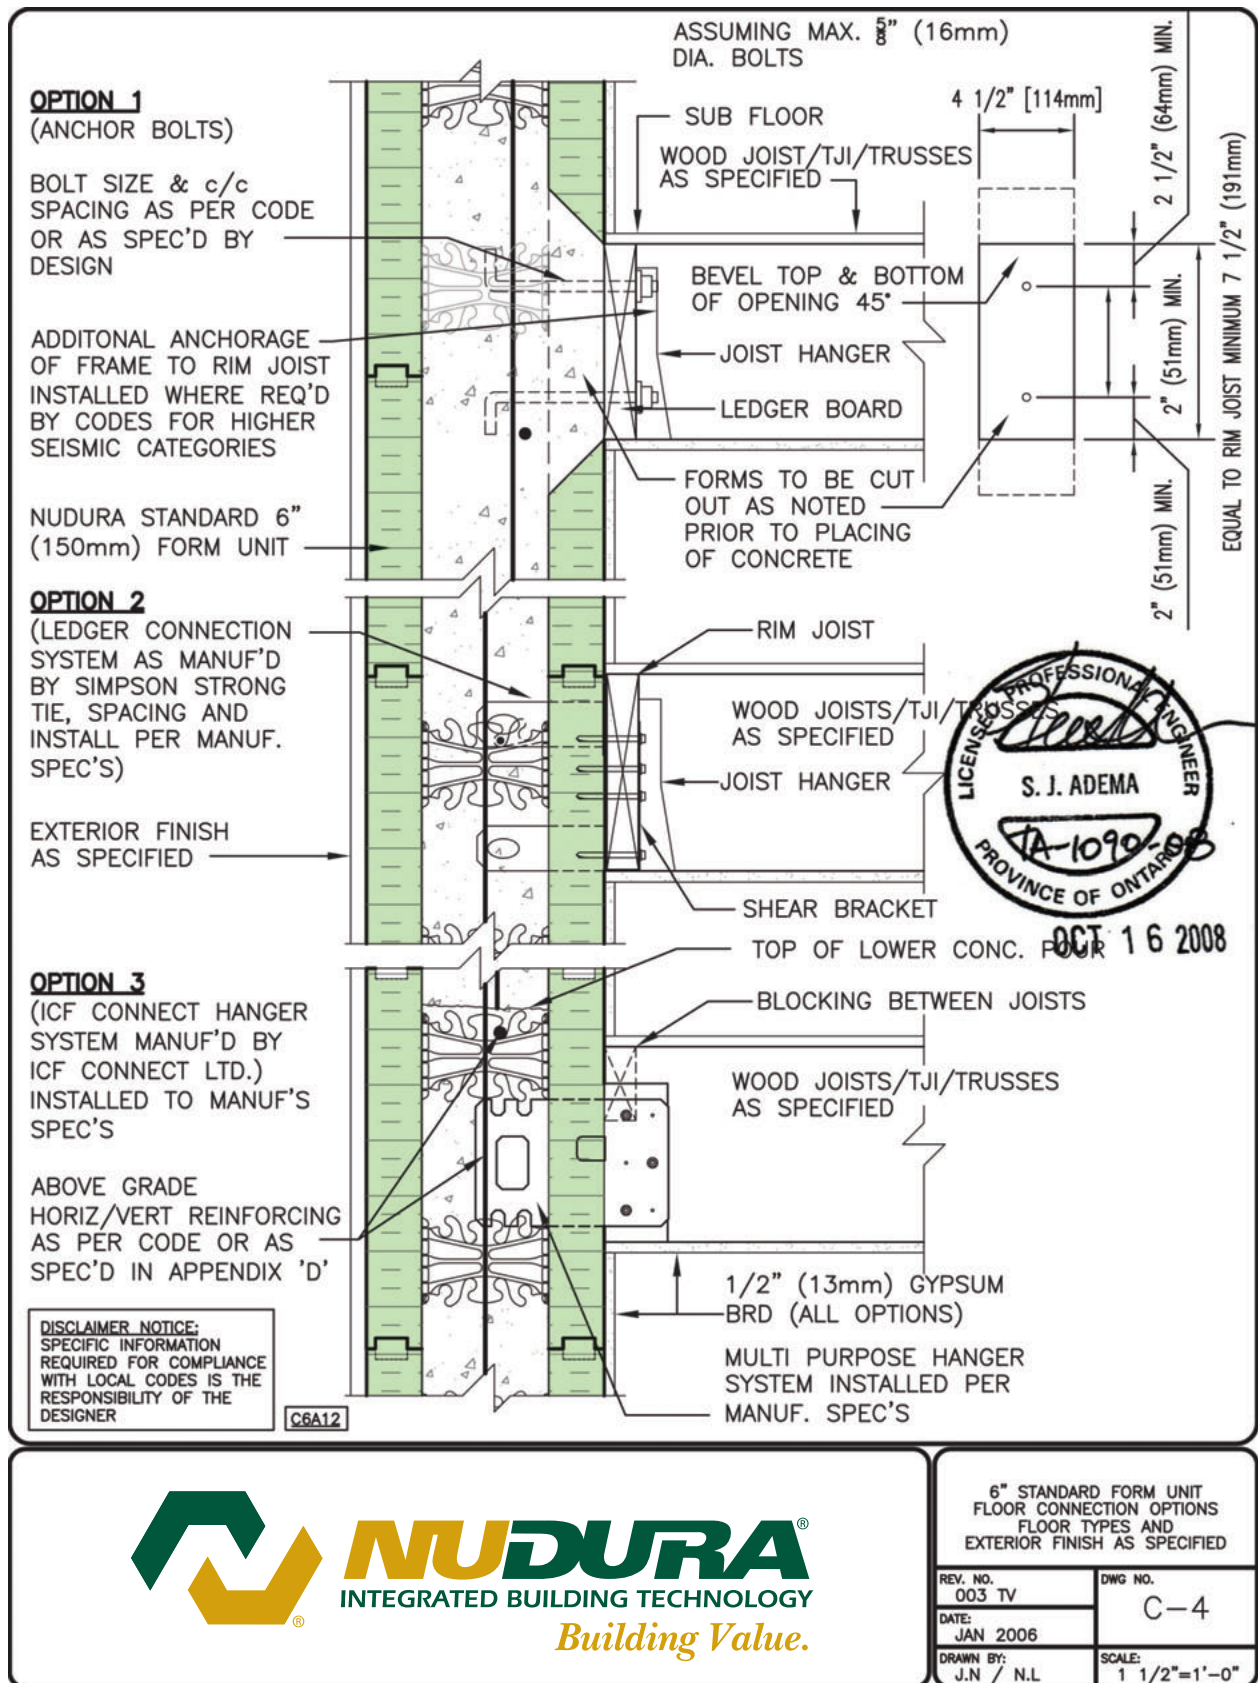

6" STANDARD FORM UNIT
FLOOR CONNECTION OPTIONS
FLOOR TYPES AND
EXTERIOR FINISH AS SPECIFIED

REV. NO.
003 TV
DATE:
JAN 2006
DRAWN BY:
J.N / N.L.

DWG NO.
C-4
SCALE:
1 1/2"=1'-0"