


TYPICAL DETAILS C-6

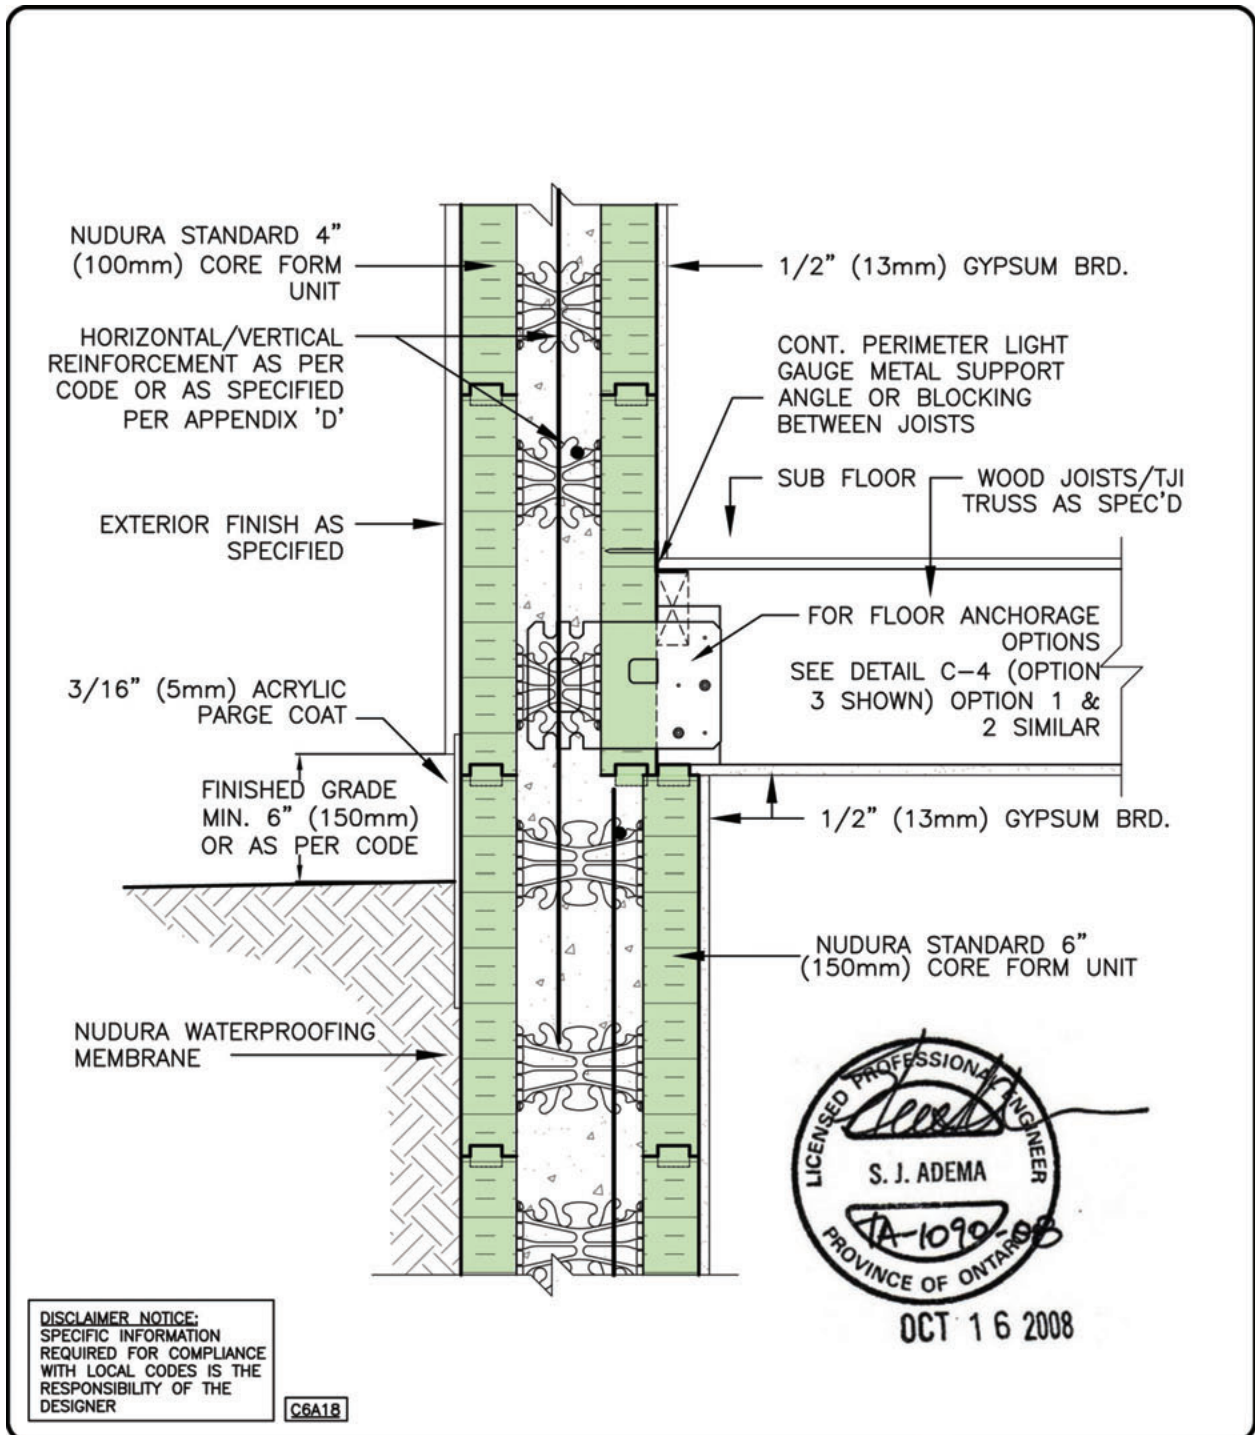

FLOOR CONNECTION w/
MULTI-PURPOSE HANGER @ GRADE
STANDARD 6" FORM BELOW GRADE
4" FORM ABOVE GRADE
NON-BRICK FINISH

REV. NO. 000	DWG NO. C-6
DATE: JAN 2006	
DRAWN BY: T. VAN CLIEAF	SCALE: 1 1/2"=1'-0"