
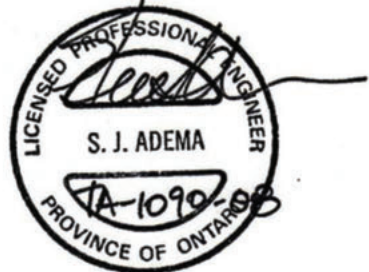


TYPICAL DETAILS C-8

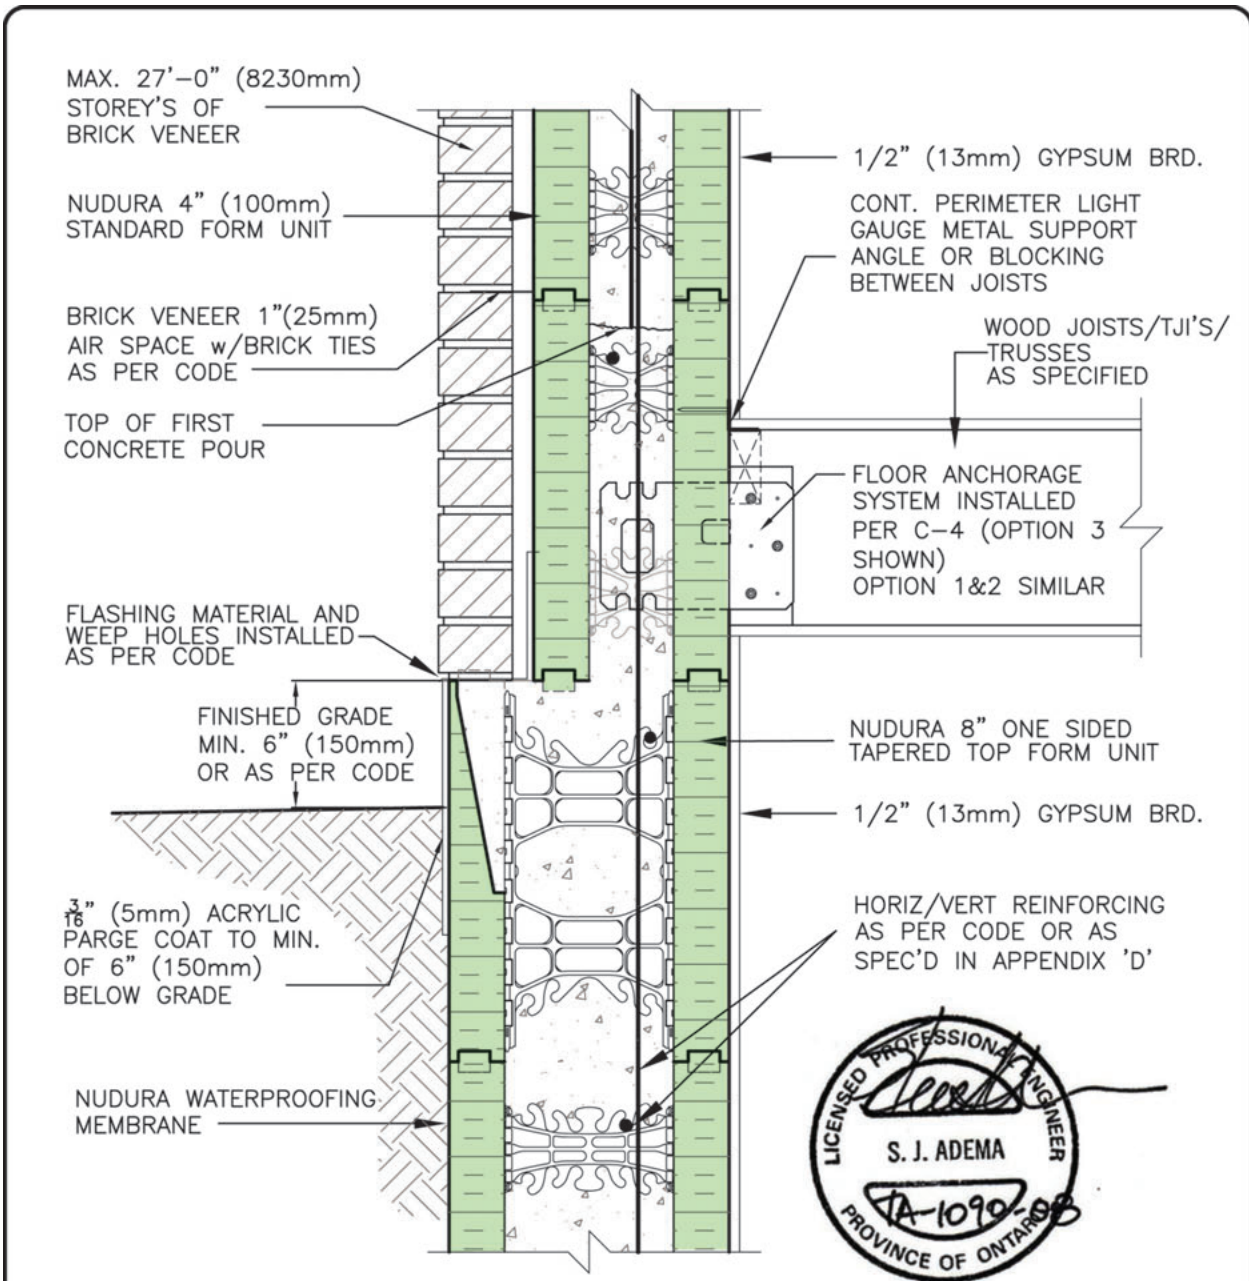

OCT 16 2008

DISCLAIMER NOTICE:
SPECIFIC INFORMATION
REQUIRED FOR COMPLIANCE
WITH LOCAL CODES IS THE
RESPONSIBILITY OF THE
DESIGNER

CBA04



8" TO 4" FLOOR TRANSITION DETAIL
8" ONE SIDED TAPERED TOP
8" FORM UNIT BELOW GRADE
4" FORM UNIT ABOVE GRADE
BRICK VENEER FINISH

REV. NO.
002 TV

REV. DATE:
JAN 2006

DRAWN BY:
J.N / N.L

DWG NO.
C-8

SCALE:
1 1/2"=1'-0"