


# TYPICAL DETAILS CE-12

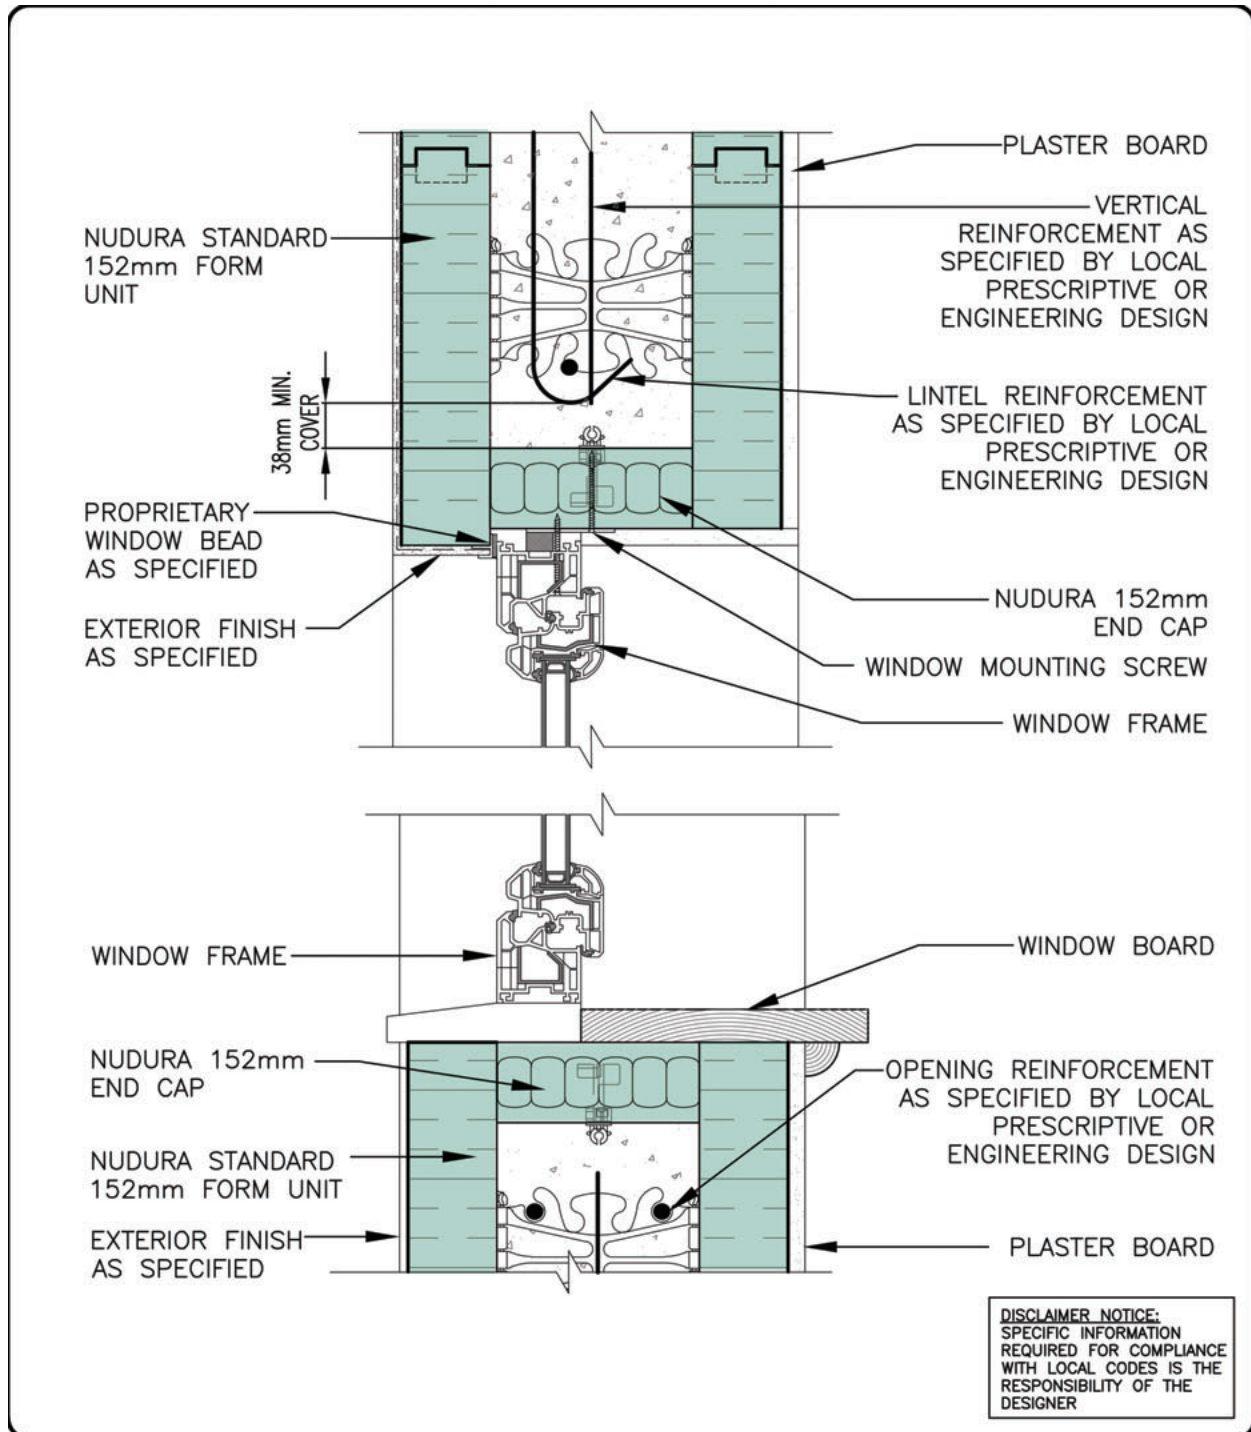

**DISCLAIMER NOTICE:**  
 SPECIFIC INFORMATION  
 REQUIRED FOR COMPLIANCE  
 WITH LOCAL CODES IS THE  
 RESPONSIBILITY OF THE  
 DESIGNER



STANDARD 152mm FORM UNIT WINDOW DETAILS WINDOW HEAD AND SILL DAMP PROOF COURSING EXTERIOR FINISH AS SPECIFIED	
REV. NO. 000	DWG NO. CE-12
DATE: NOV 2009	
DRAWN BY: K. STILL	SCALE: 1 : 5