


TYPICAL DETAILS CE-2

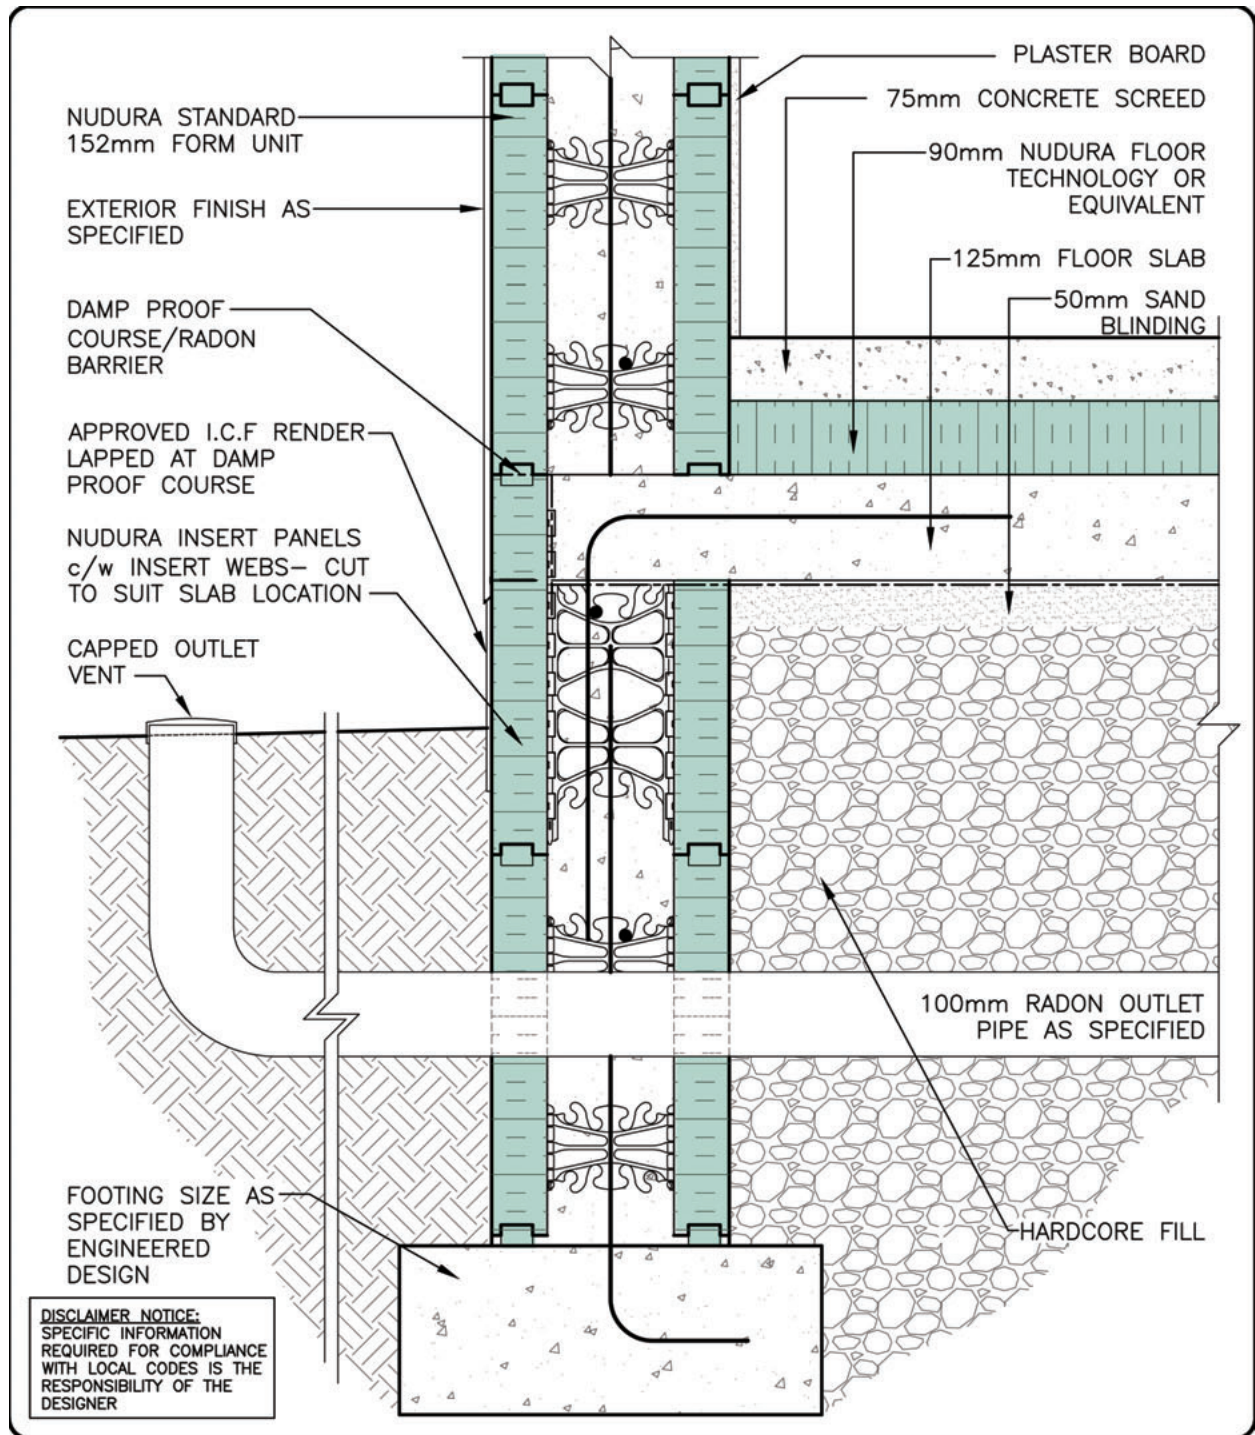

STANDARD 152mm FORM UNIT
STRIP FOOTING
FOUNDATION DETAILS
DAMP PROOF COURSING w/
RADON PROVISIONS

REV. NO.
000

DATE:
NOV 2009

DRAWN BY:
K. STILL

DWG NO.
CE-2

SCALE:
1 : 8