


TYPICAL DETAILS CE-4

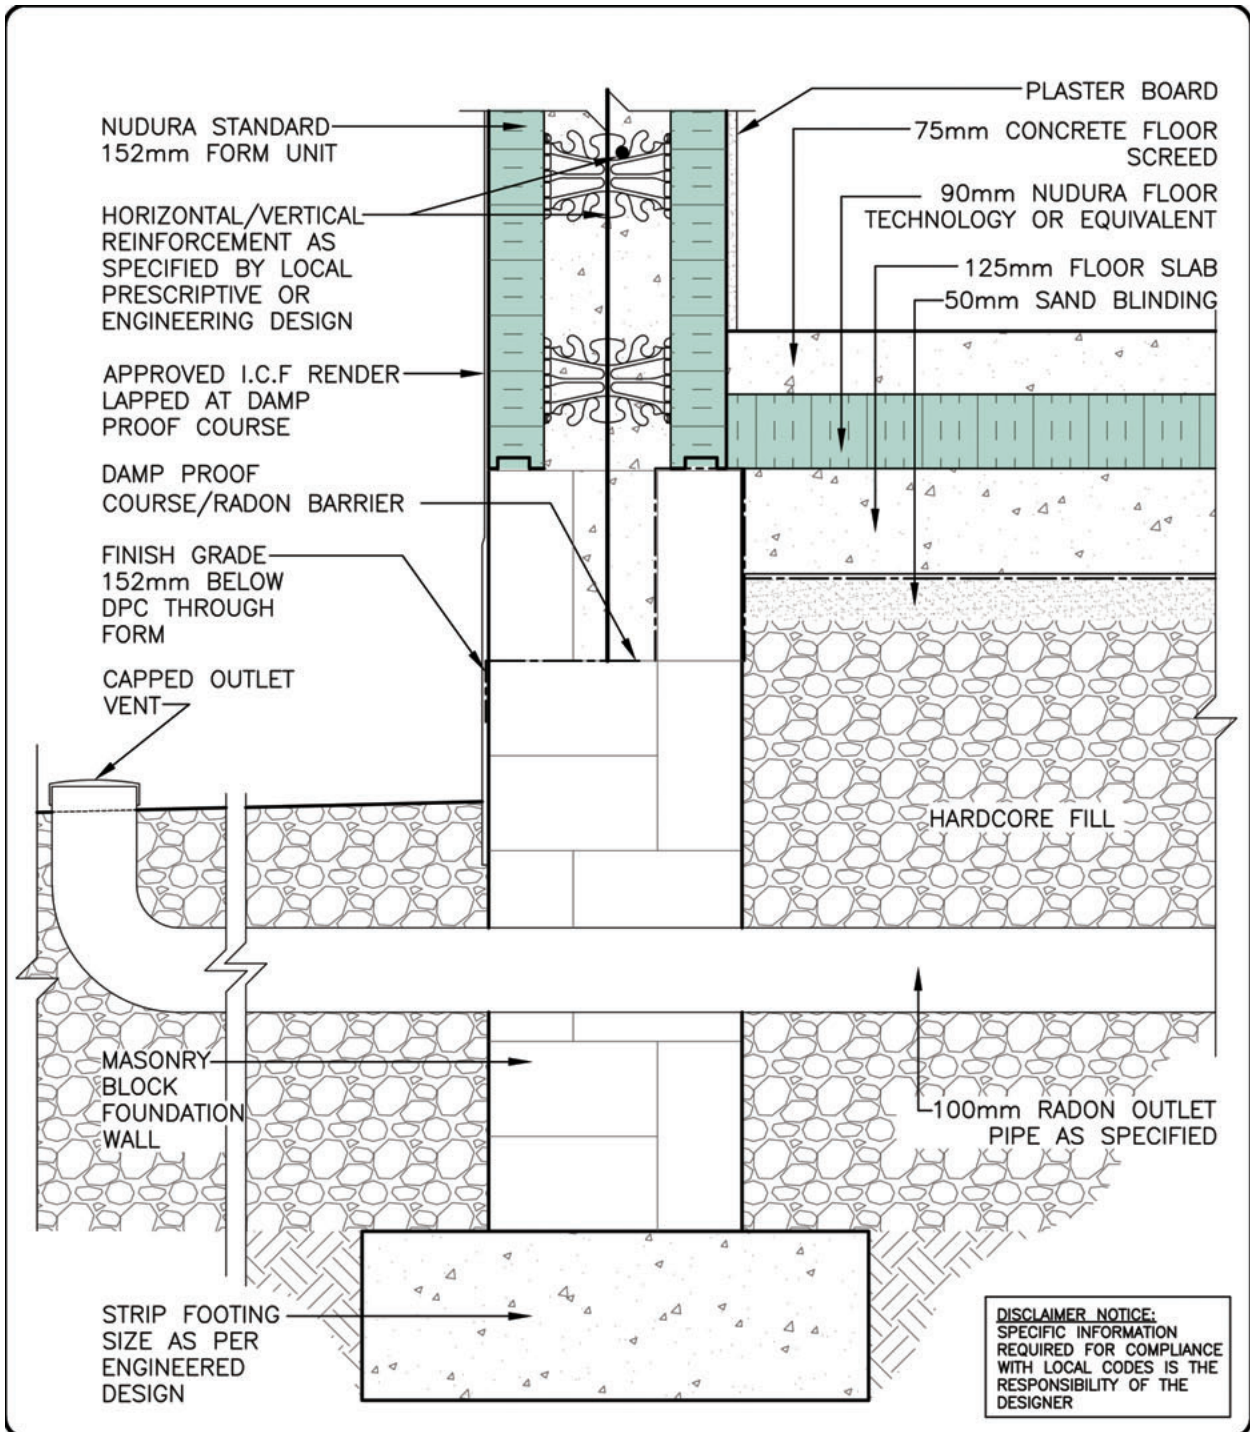

STANDARD 152 mm FORM UNIT STRIP FOOTING FOUNDATION DETAILS DAMP PROOF COURSING w/ RADON PROVISIONS

REV. NO. 000	DWG. NO. CE-4
DATE: NOV 2009	
DRAWN BY: K. STILL	SCALE: 1 : 8