


TYPICAL DETAILS CE-6

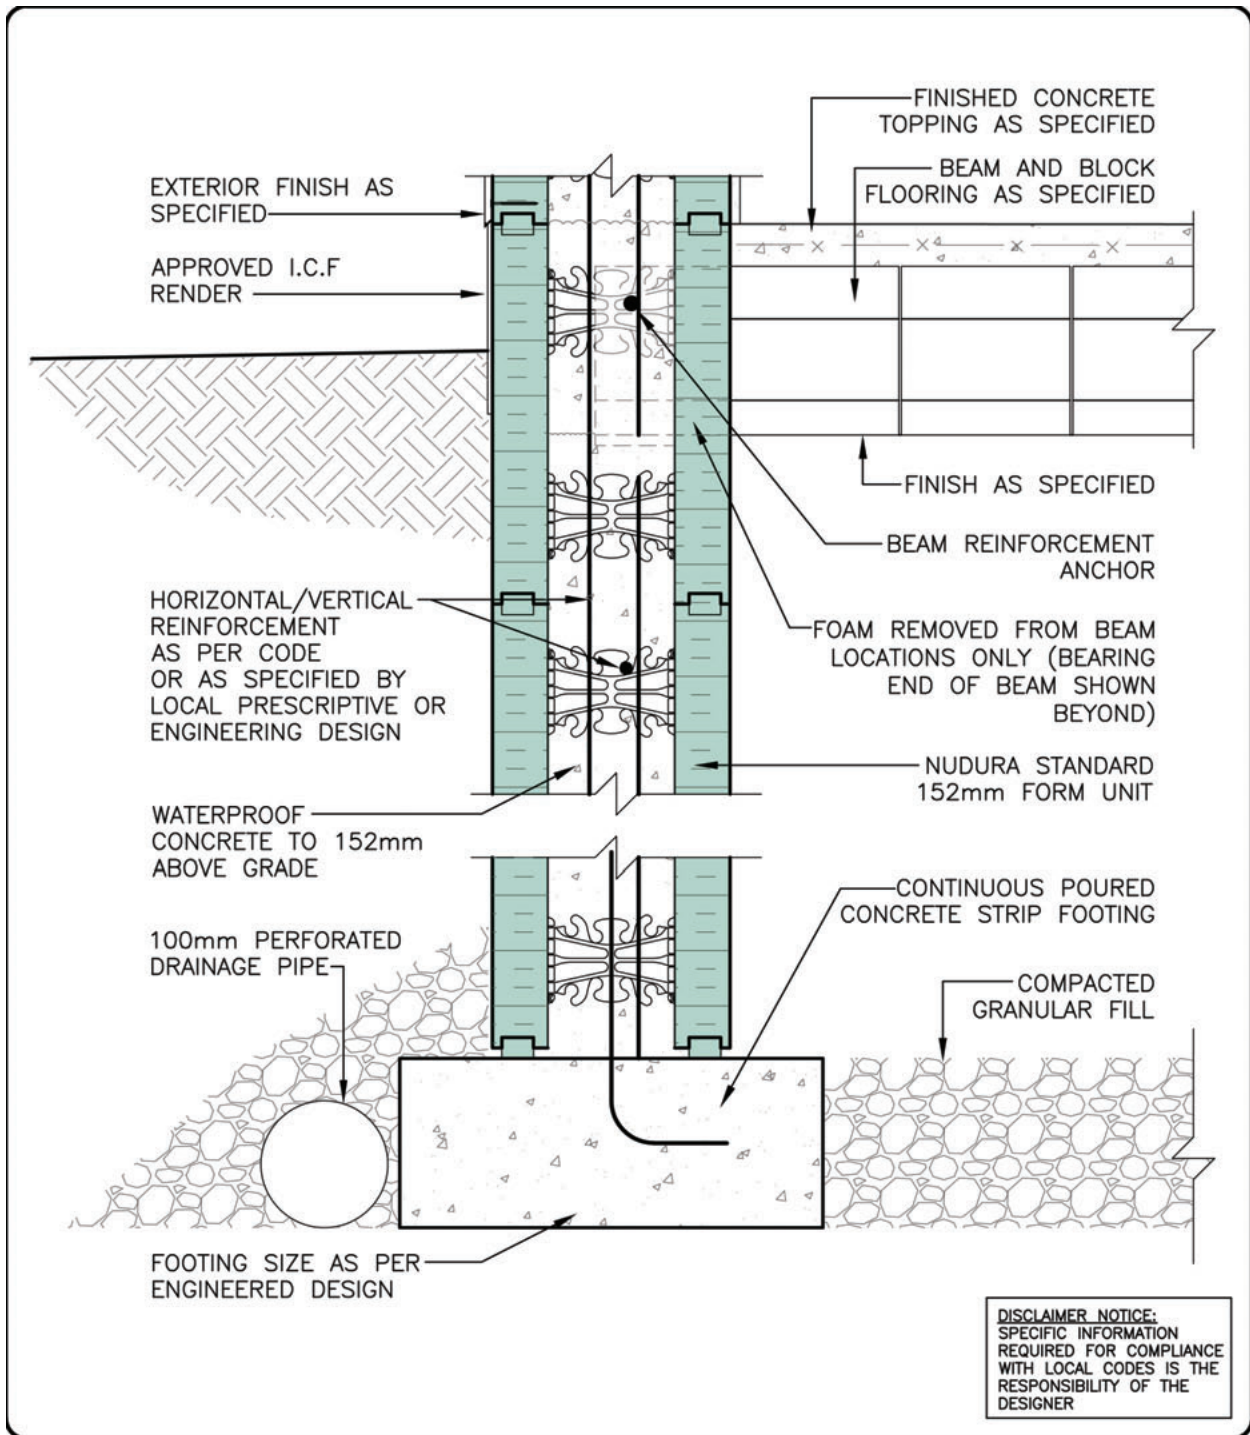

STANDARD 152mm FORM UNIT
BLOCK AND BEAM FLOOR
CONNECTION DETAIL AT GRADE
EXTERIOR FINISH AS SPECIFIED

REV. NO. 000	DWG NO. CE-6
DATE: NOV 2009	
DRAWN BY: K. STILL	SCALE: 1 : 8