


TYPICAL DETAILS CE-8

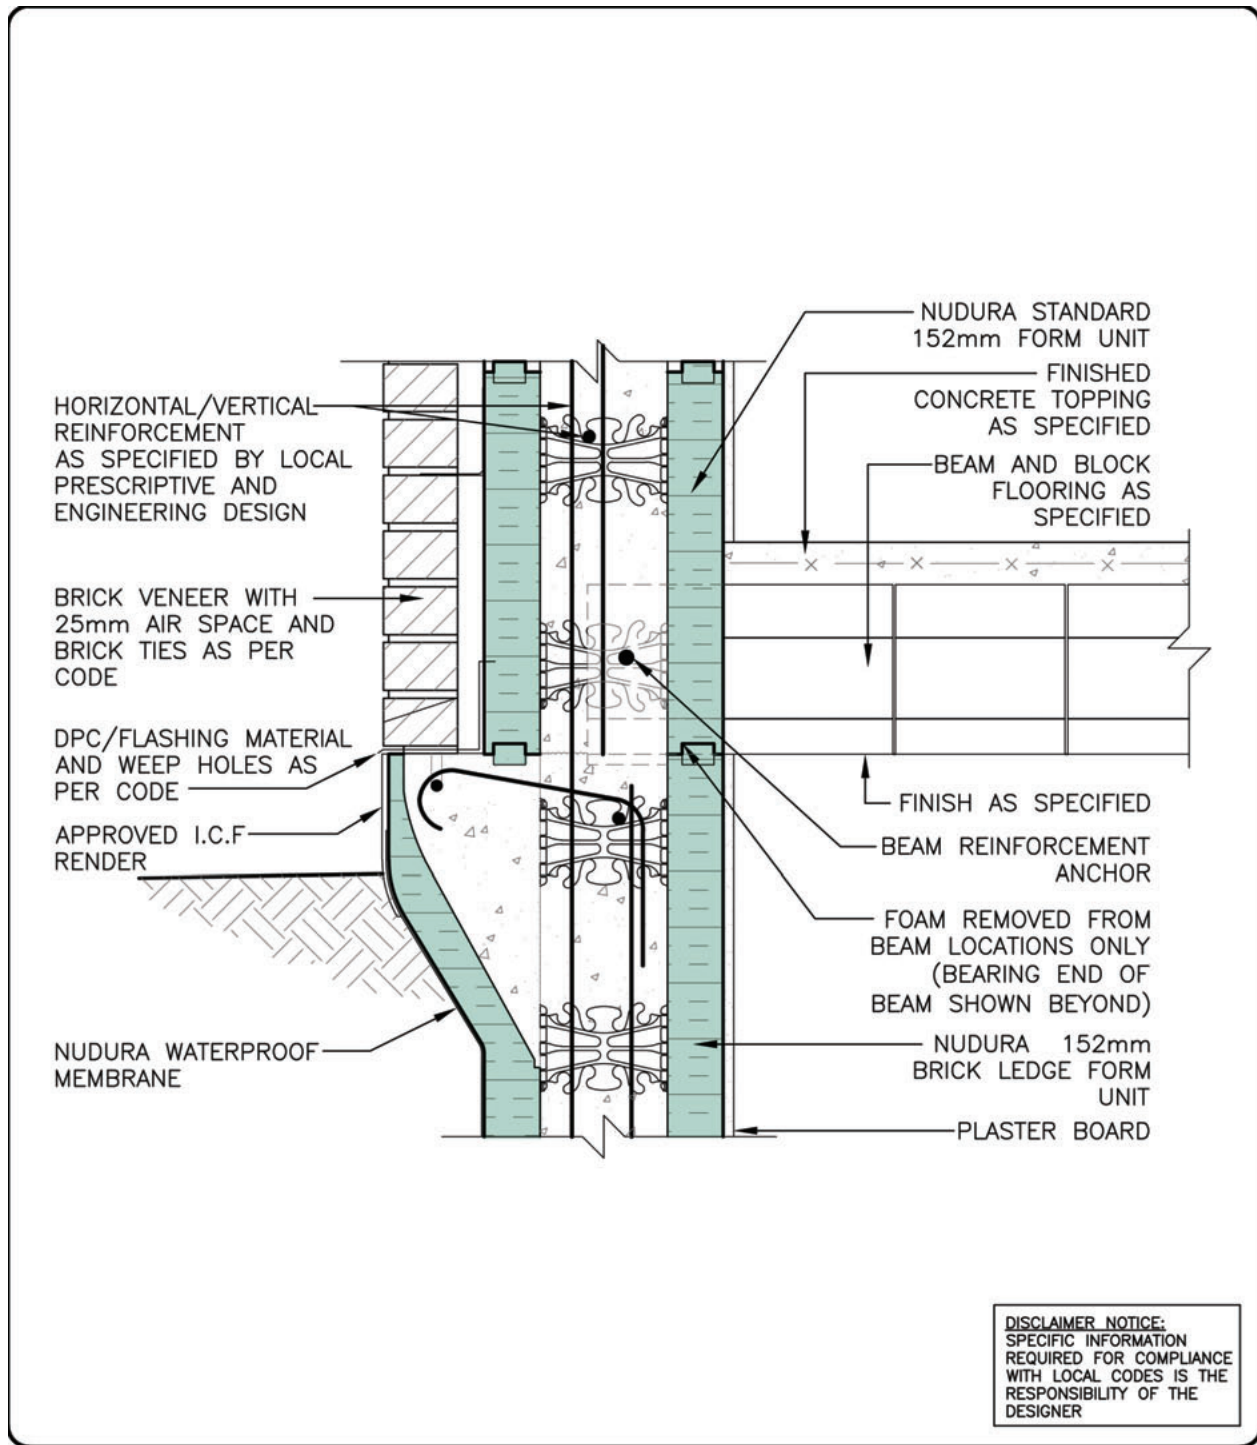

STANDARD 152mm FORM UNIT
 BLOCK AND BEAM FLOOR
 CONNECTION DETAIL AT GRADE
 BRICK VENEER FINISH

REV. NO. 000	DWG NO. CE-8
DATE: NOV 2009	
DRAWN BY: K. STILL	SCALE: 1 : 8