


NUDURA FORM UNITS A-6

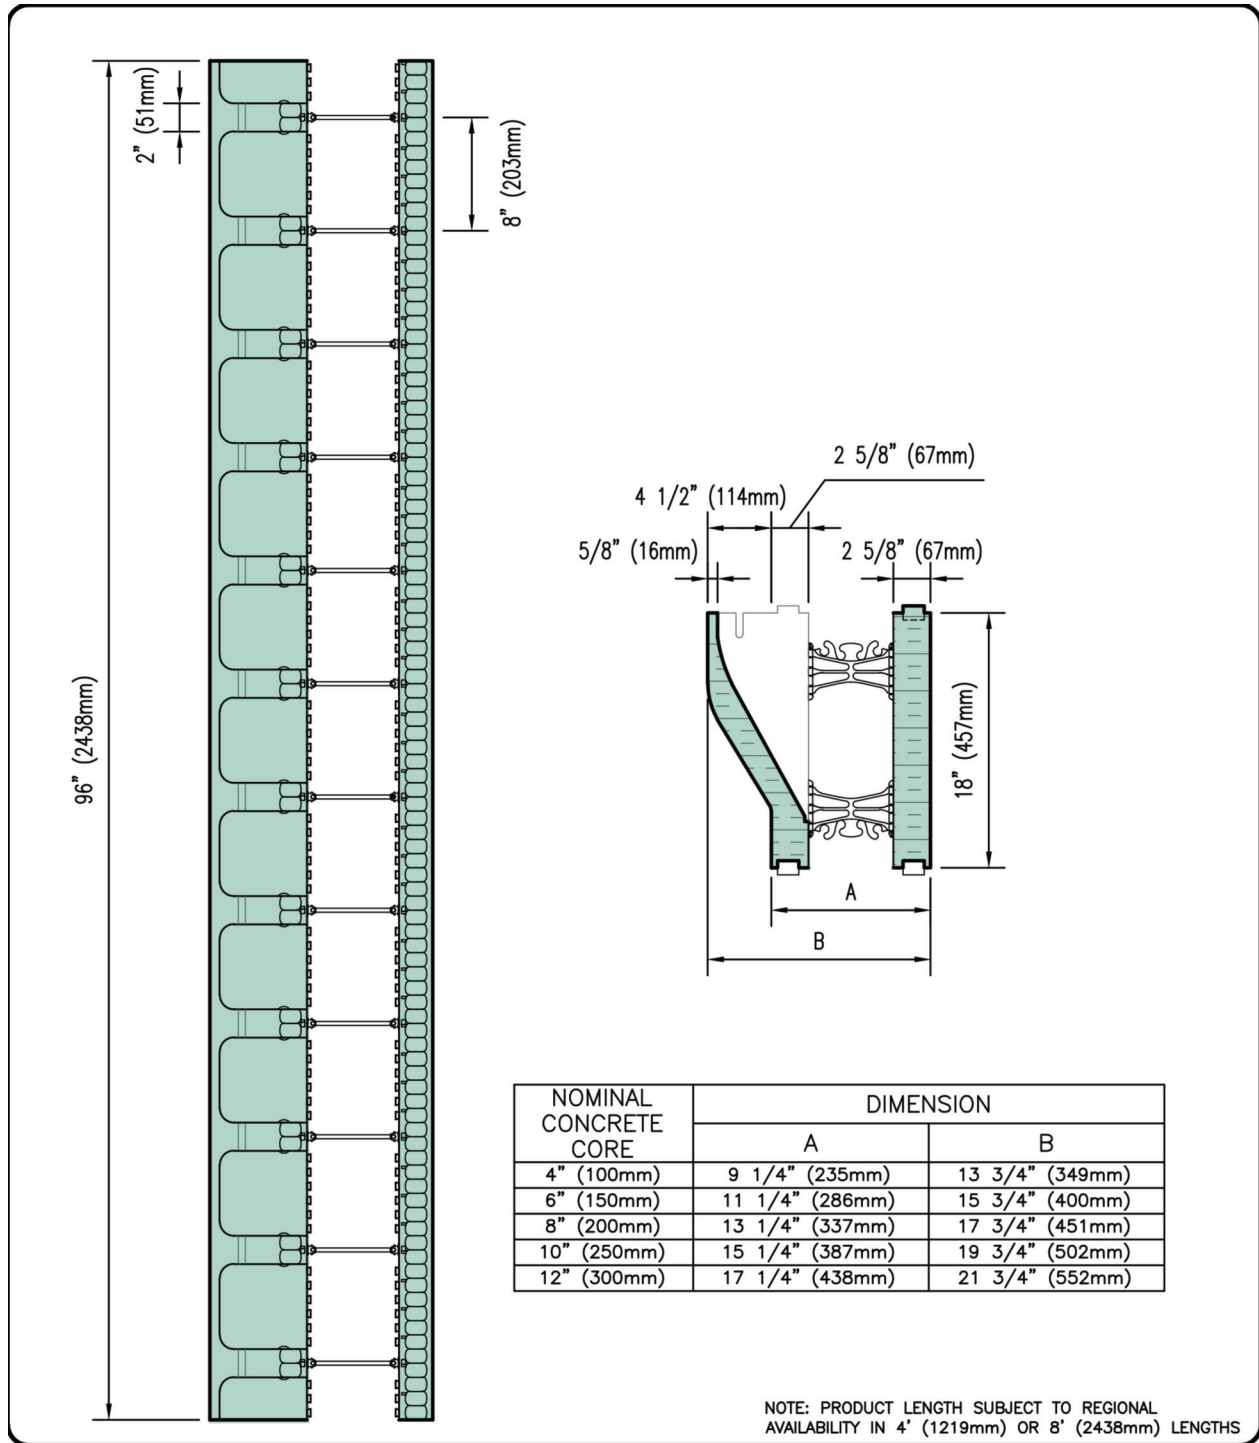

NUDURA BRICK LEDGE FORM UNIT	
REV. NO. 004 KS	DWG NO. A-6
REV. DATE: SEPT 2014	
DRAWN BY: J.N / N.L.	SCALE: "Not to Scale"