

NUDURA 6" (152mm)
STANDARD FORM UNIT

BRICK VENEER c/w
1" (25mm) AIR
SPACE AND BRICK
TIES

WEEP HOLES AND
THROUGH WALL
FLASHING AS PER
CODE OR AS
SPECIFIED

STEEL LINTEL
w/CONTINUOUS
CAULKING AROUND
FRAME TO MASONRY

BRICK VENEER
BEYOND

ALUMINUM
COMMERCIAL
THRESHOLD AND
ENTRANCE DOOR

EXTERIOR
CONCRETE
SLAB

NUDURA 6"
(152mm) BRICK
LEDGE FORM
UNIT BEYOND

COMPRESSIBLE FELT
FILLER STRIP

1/2" (13mm) GYPSUM
BOARD

HORIZ/VERT
REINFORCEMENT AS
PER CODE OR AS
SPECIFIED

LINTEL REINFORCEMENT
AS PER CODE OR AS
SPECIFIED

VAPOR BARRIER
SEALED TO FRAME

WOOD,VINYL,STEEL,ETC.
BUCK MATERIAL FASTENED
TO CONCRETE w/EMBEDDED
SPIRAL NAILS,BOLTS,SCREWS
IN STAGGERED PATTERN,
OR AS PER
MANUFACTURERS
SPECIFICATIONS


FRAME ANCHOR CLIPS
SECURED TO BUCK AND
FRAME AS SPECIFIED

OPENING
REINFORCEMENT AS
PER CODE OR AS
SPECIFIED

FLOOR FINISH
AS SPECIFIED

CONCRETE
SLAB ON GRADE

NUDURA 6" (152mm)
DOUBLE TAPER TOP
FORM UNIT OR HAND
CUT TAPER AT WIDTH
OF DOOR OPENING
(BOTH SIDES)

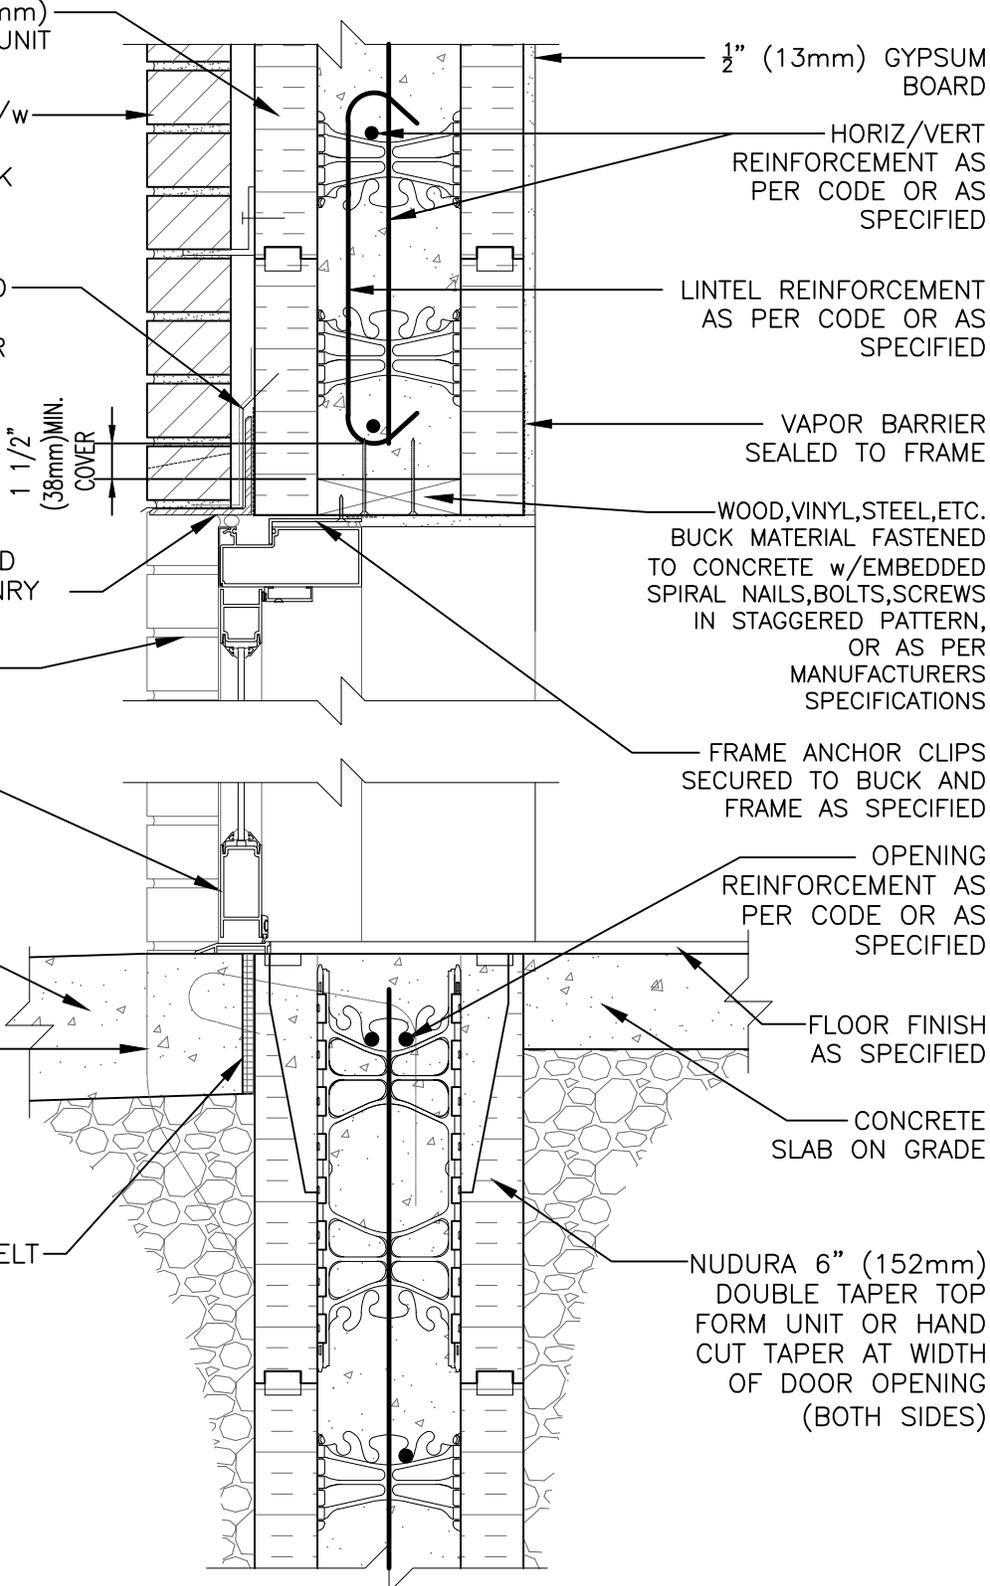

The architecture, engineering, and design of the project using the Nudura products are the responsibility of the project's design professional. All products and systems must comply with local building codes and standards. This detail is for general information and guidance only and Nudura specifically disclaims any liability for the use of this detail. The project design professional determines, in its sole discretion, whether this detail or a functionally equivalent detail is best suited for the project. This detail is subject to change without notice. Contact Nudura to ensure you have the most recent version.

Non-Combustible Construction

 <p>Nudura Technical Support: 866-468-6299 International: +1 705-726-9499</p>	Detail: Nudura 6" (152mm) Form Unit, Wood Buck Mounted Aluminum Entrance Door at Head and Threshold, Brick Veneer Finish	File Name: E6E04	 <p>Construction Products Group</p>
	Drawn by: TVC	Scale: 1 : 8	